


# LANDSCAPE PLAN FOR LOT 1 & LOT 3 OF PACIFICA SQUARE SUBDIVISION


ISSUE FOR  
PERMIT

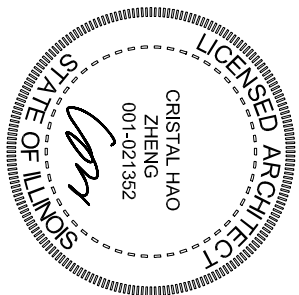

**ZSW Architects**  
1135 N. California Ave. Chicago, IL 60622 T: +1 312 488 9180

COPYRIGHT © 2024 ZSW Architects. All rights reserved. This drawing is the property of ZSW Architects and is not to be reproduced, stored in a retrieval system, or transmitted in any form or by any means, electronic, mechanical, photocopying, recording, or by any information storage and retrieval system, without the prior written permission of ZSW Architects. These drawings may have been prepared in accordance with the standards and specifications of the City of Aurora, Illinois. The City of Aurora is not responsible for the accuracy of the information provided in this drawing. 

GENERAL NOTES:

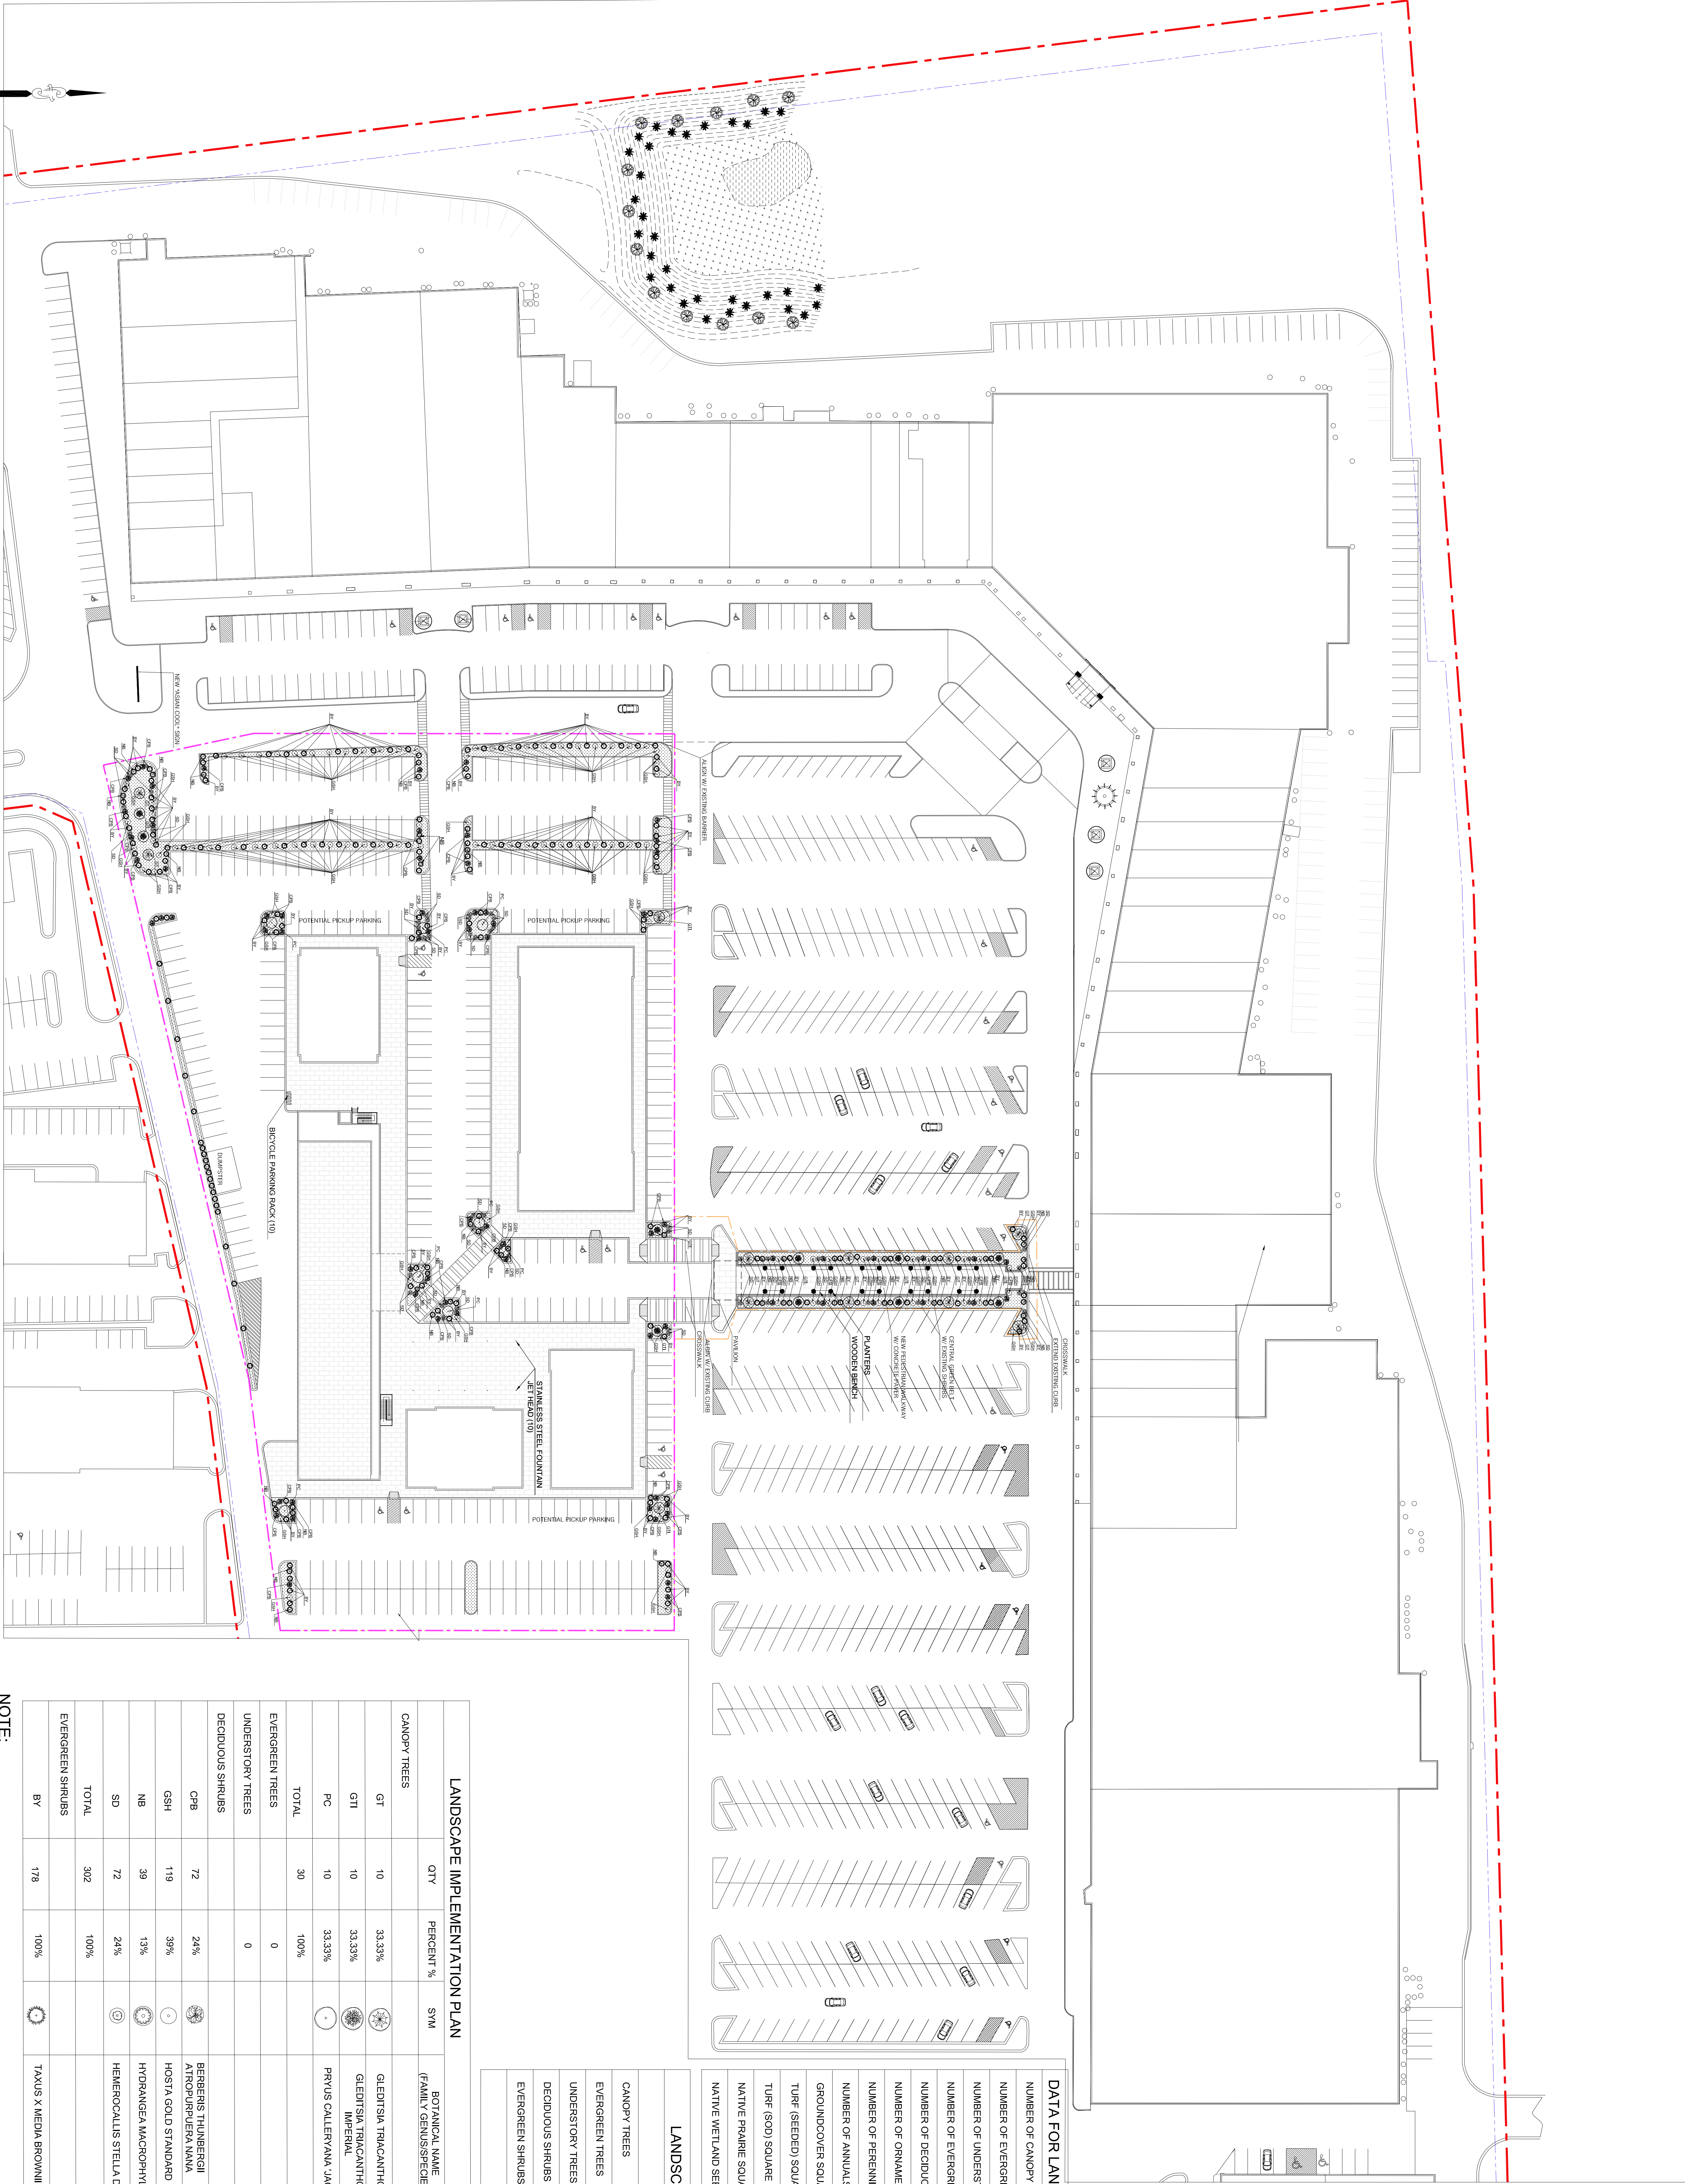




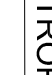
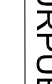



## DATA FOR LANDSCAPING MATERIALS TO BE INSTALLED

NUMBER OF CANOPY TREES				30
NUMBER OF EVERGREEN TREES				
NUMBER OF UNDERSTORY TREES				
NUMBER OF EVERGREEN SHRUBS				178
NUMBER OF DECIDUOUS SHRUBS				302
NUMBER OF ORNAMENTAL SHRUBS				
NUMBER OF PERENNIALS				
NUMBER OF ANNUALS				
GROUNDCOVER SQUARE FOOTAGE				173,220
TURF (SEDED) SQUARE FOOTAGE				
TURF (SOD) SQUARE FOOTAGE				24,827
NATIVE PRAIRIE SQUARE FOOTAGE				
NATIVE WETLAND SEEDING/PLANTING SQUARE FOOTAGE				

## LANDSCAPE DATA TABLE: CTES PROVIDED

CANOPY TREES	CTE VALUE	COUNTED PROVIDED	TOTAL CTES PROVIDED
EVERGREEN TREES	1	30	30
UNDERSTORY TREES	1/3	0	0
DECIDUOUS SHRUBS	1/20	302	15
EVERGREEN SHRUBS	1/20	178	8
TOTAL		510	53

LANDSCAPE IMPLEMENTATION PLAN							
	QTY	PERCENT %	SYM	BOTANICAL NAME (FAMILY, GENUS/SPECIES)	COMMON NAME	SIZE	COMMENTS
CANOPY TREES							
GT	10	33.33%		GLEDISIA TRICANTHOS	HONEYLOCUST	25'	
GTH	10	33.33%		GLEDISIA TRICANTHOS IMPERIAL	IMPERIAL HONEYLOCUST	30'	
PC	10	33.33%		PRUNUS CALIFERNANA 'JACZAM'	JACK PEAR	15'	
TOTAL	30	100%					
EVERGREEN TREES							
		0					
UNDERSTORY TREES							
		0					
DECIDUOUS SHRUBS							
CPB	72	24%		BERBERIS THUNBERGII ATROPHILA URSINA NANA	COMMON PYGMY BARBERRY	3'	
GSH	119	39%		HOSTA GOLD STANDARD	GOLD STANDARD HOSTA	2'	
NB	39	13%		HYDRANGEA MACROPHYLLA	NIKKO BLUE	4'	
SD	72	24%		HEMEROCALLIS STELLA DE ORO	STELLA DAVILLY	1'	
TOTAL	302	100%					
EVERGREEN SHRUBS							
BY	178	100%		TAXUS X MEDIA BROWNI	BROWNS VEIV	6'	

NOTE:  
THE ABOVE LANDSCAPE BLOCKS DEPICT THE WIDTH OF THE CANOPY AT MATURITY. LANDSCAPE PLANS SUBMITTED TO THE CITY OF AURORA FOR APPROVAL MUST BE SCALED TO DEPICT THE WIDTH OF CANOPY AT THE TIME OF INSTALLATION.

OWNER:  
PACIFICA SQUARE LLC  
4380 E NEW YORK ST  
AURORA, IL 60504

No. Description Date

Job No. Date

SEE ENTE

LANDSCAPE PLAN

A-005

NOT FOR CONSTRUCTION



