
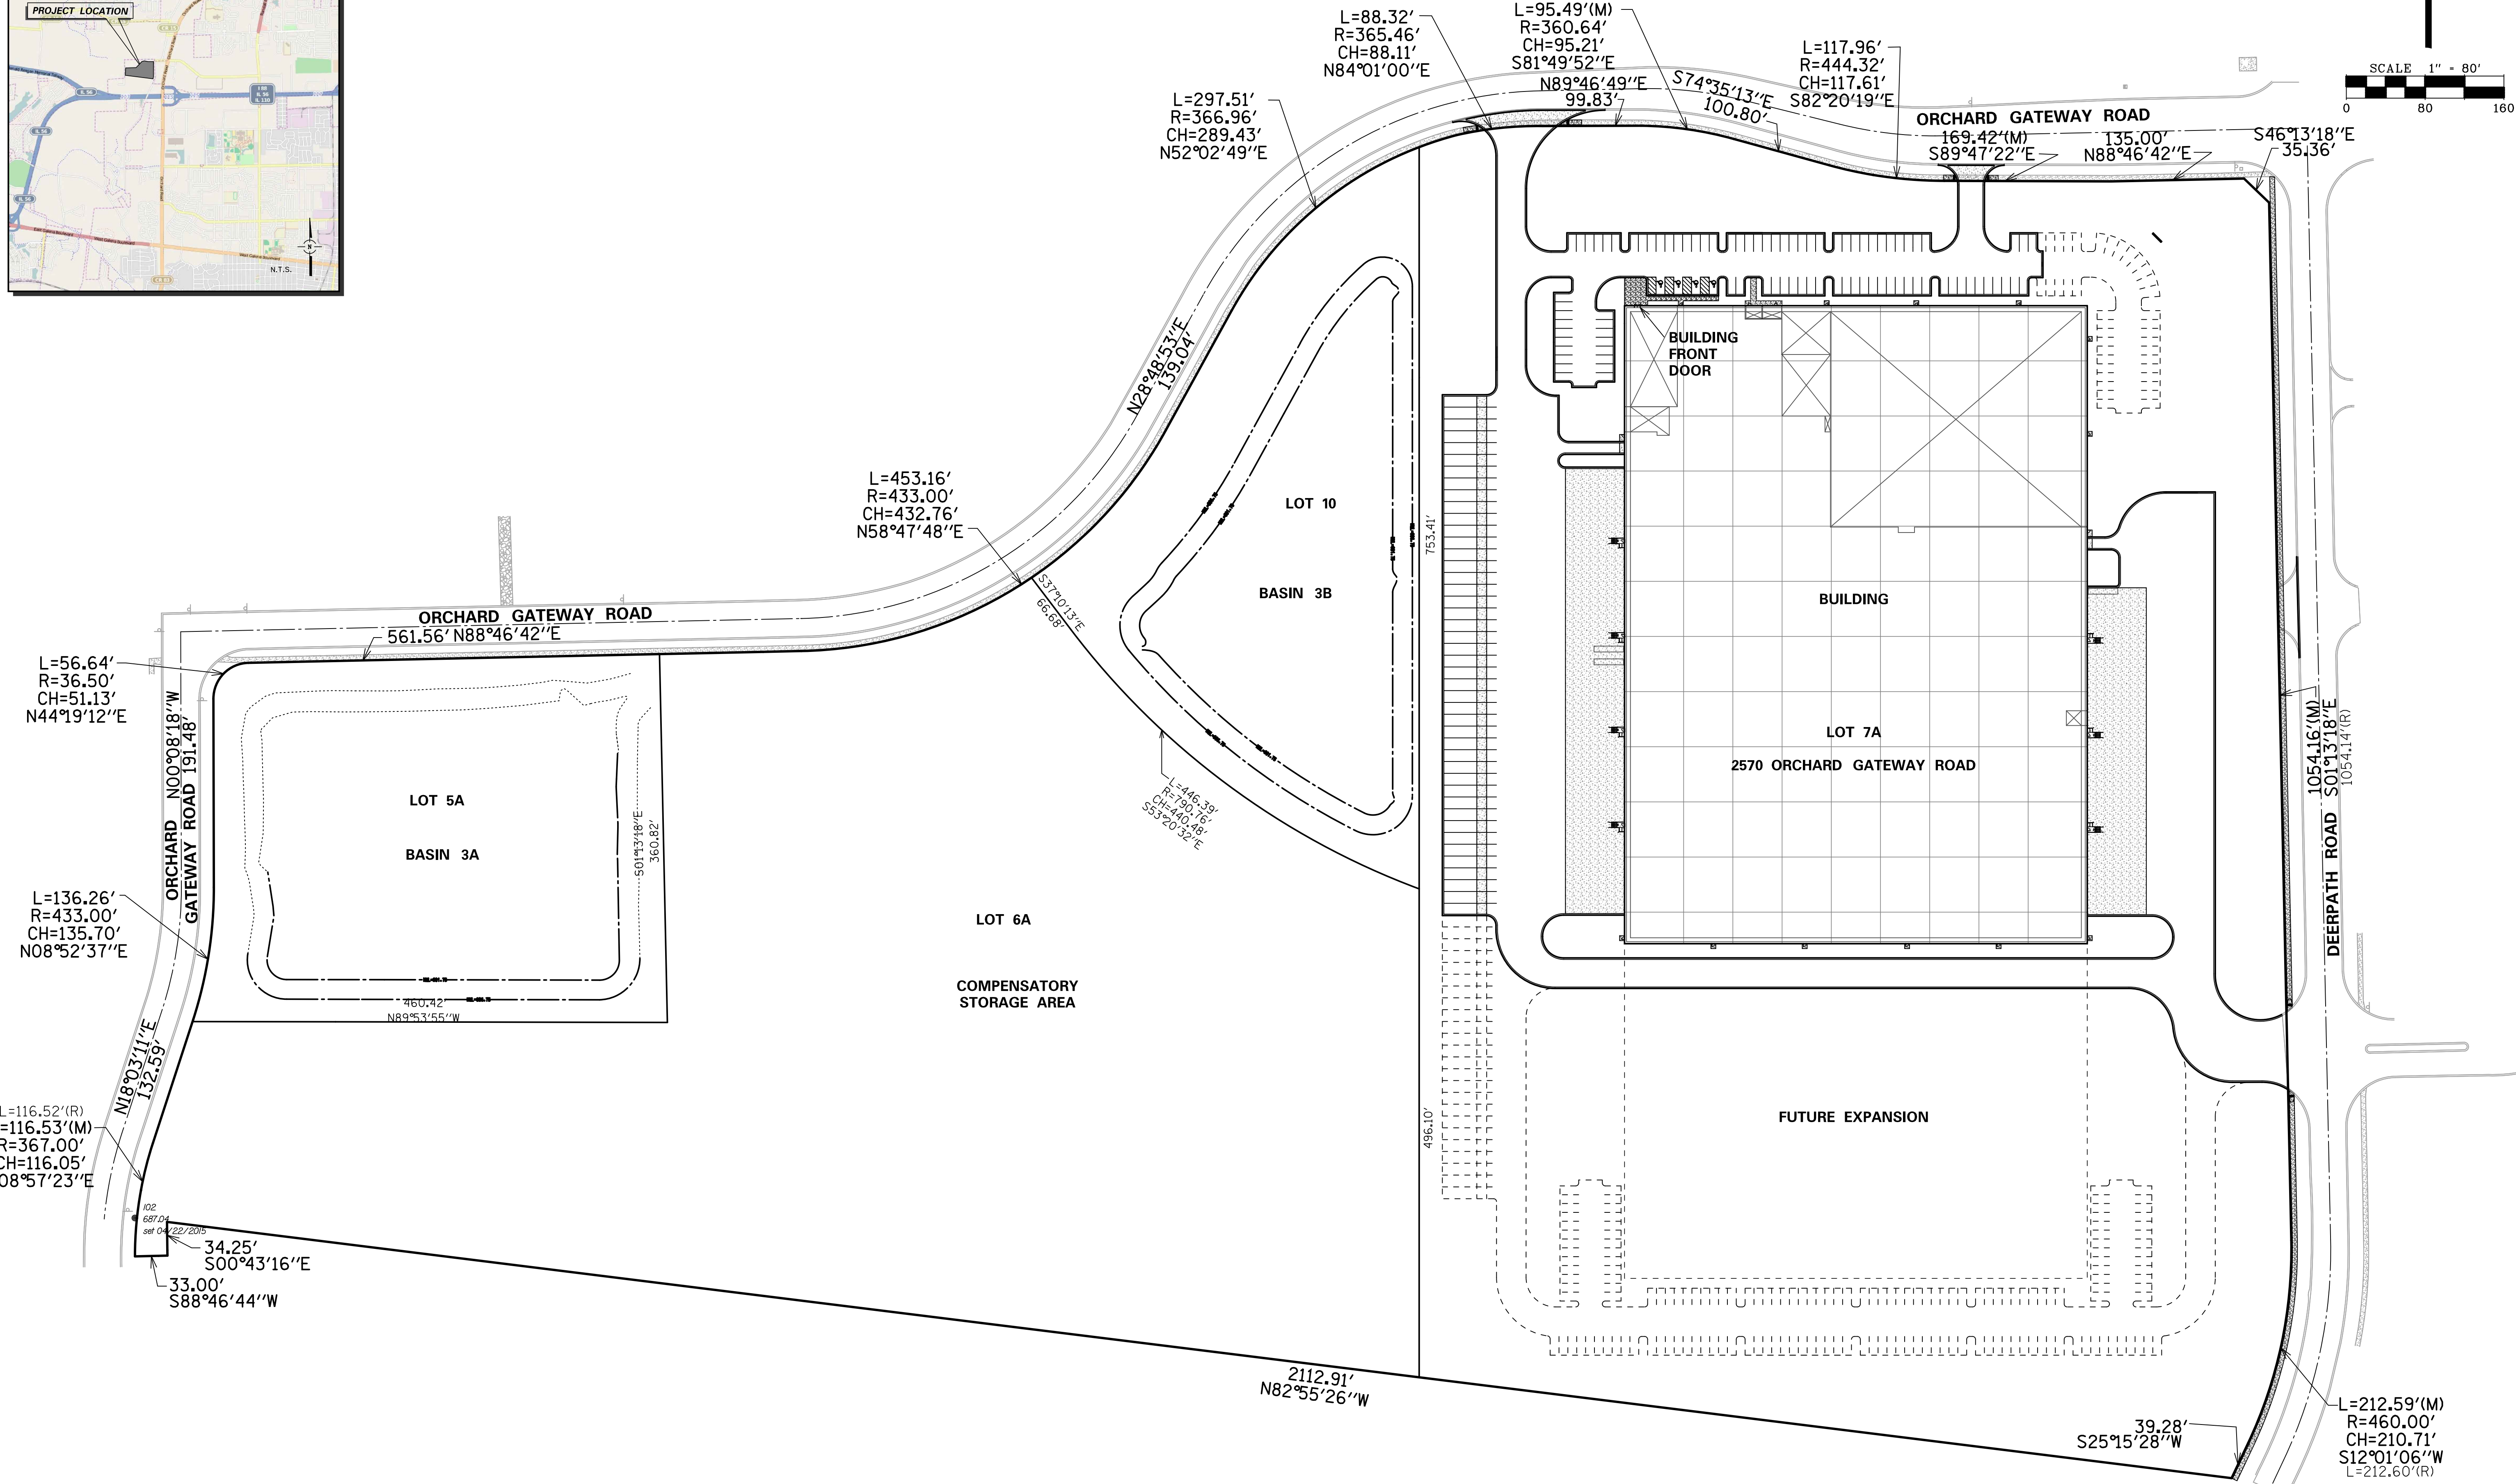


ADDRESS PLAT OF LOT 5A, 6A, 7A AND 10 OF RESUBDIVISION OF DEERPATH COMMERCE CENTER, UNIT 2

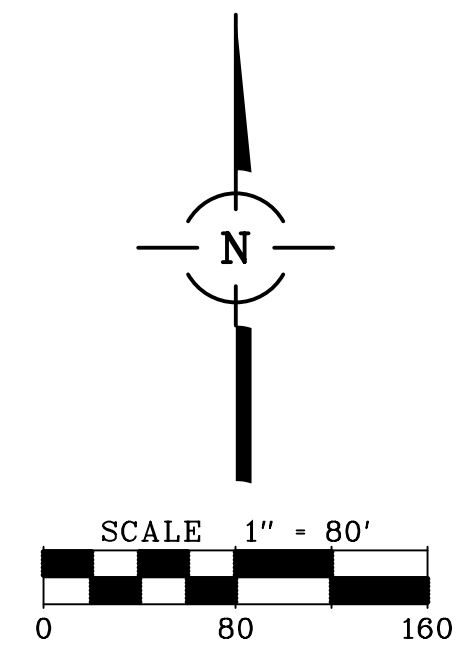

OWNER: CHRISTIAN SCHOOLS, INC.
 AURORA, ILLINOIS 60506
 PETITIONER: CONOR DEERPATH LLC
 9550 W. HIGGINS ROAD, SUITE 200
 ROSEMONT, ILLINOIS 60018
 PHONE: 647-282-4500

NO.	DATE	REMARKS
1	07/16/15	PER CITY OF AURORA

ADDRESS PLAT LOT 5A, 6A, 7A AND 10 OF RESUBDIVISION OF DEERPATH COMMERCE CENTER, UNIT 2 AURORA, ILLINOIS

CONSULTING ENGINEERS
 SITE DEVELOPMENT ENGINEERS
 LAND SURVEYORS
 9575 W. Higgins Road, Suite 700,
 Rosemont, Illinois 60018
 Phone: (847) 676-4060 Fax: (847) 676-4065



FILENAME:
8278ADDRESS
 DATE:
05/06/15
 JOB NO.
8278

SHEET
AP
 1 OF 1

STREET DETAIL BOX - ADDRESS PLAT FOR DEERPATH COMMERCE CENTER UNIT 2

LETTER OR EXISTING	STREET NAME	DESIGNATION	ADDRESS RANGE
EXISTING	DEERPATH	ROAD	
EXISTING	ORCHARD GATEWAY	ROAD	2570-2760

STREET NAME APPROVAL SIGNATURE BLOCK

FIRE PREVENTION SIGNATURE	DATE:
POLICE DEPARTMENT SIGNATURE	DATE:
ENGINEERING DEPT. SIGNATURE	DATE:
PLANNING/ZONING SIGNATURE	DATE: