


S

ALL PETS WELLNESS CENTER

1975 MELISSA LANE, AURORA, ILLINOIS

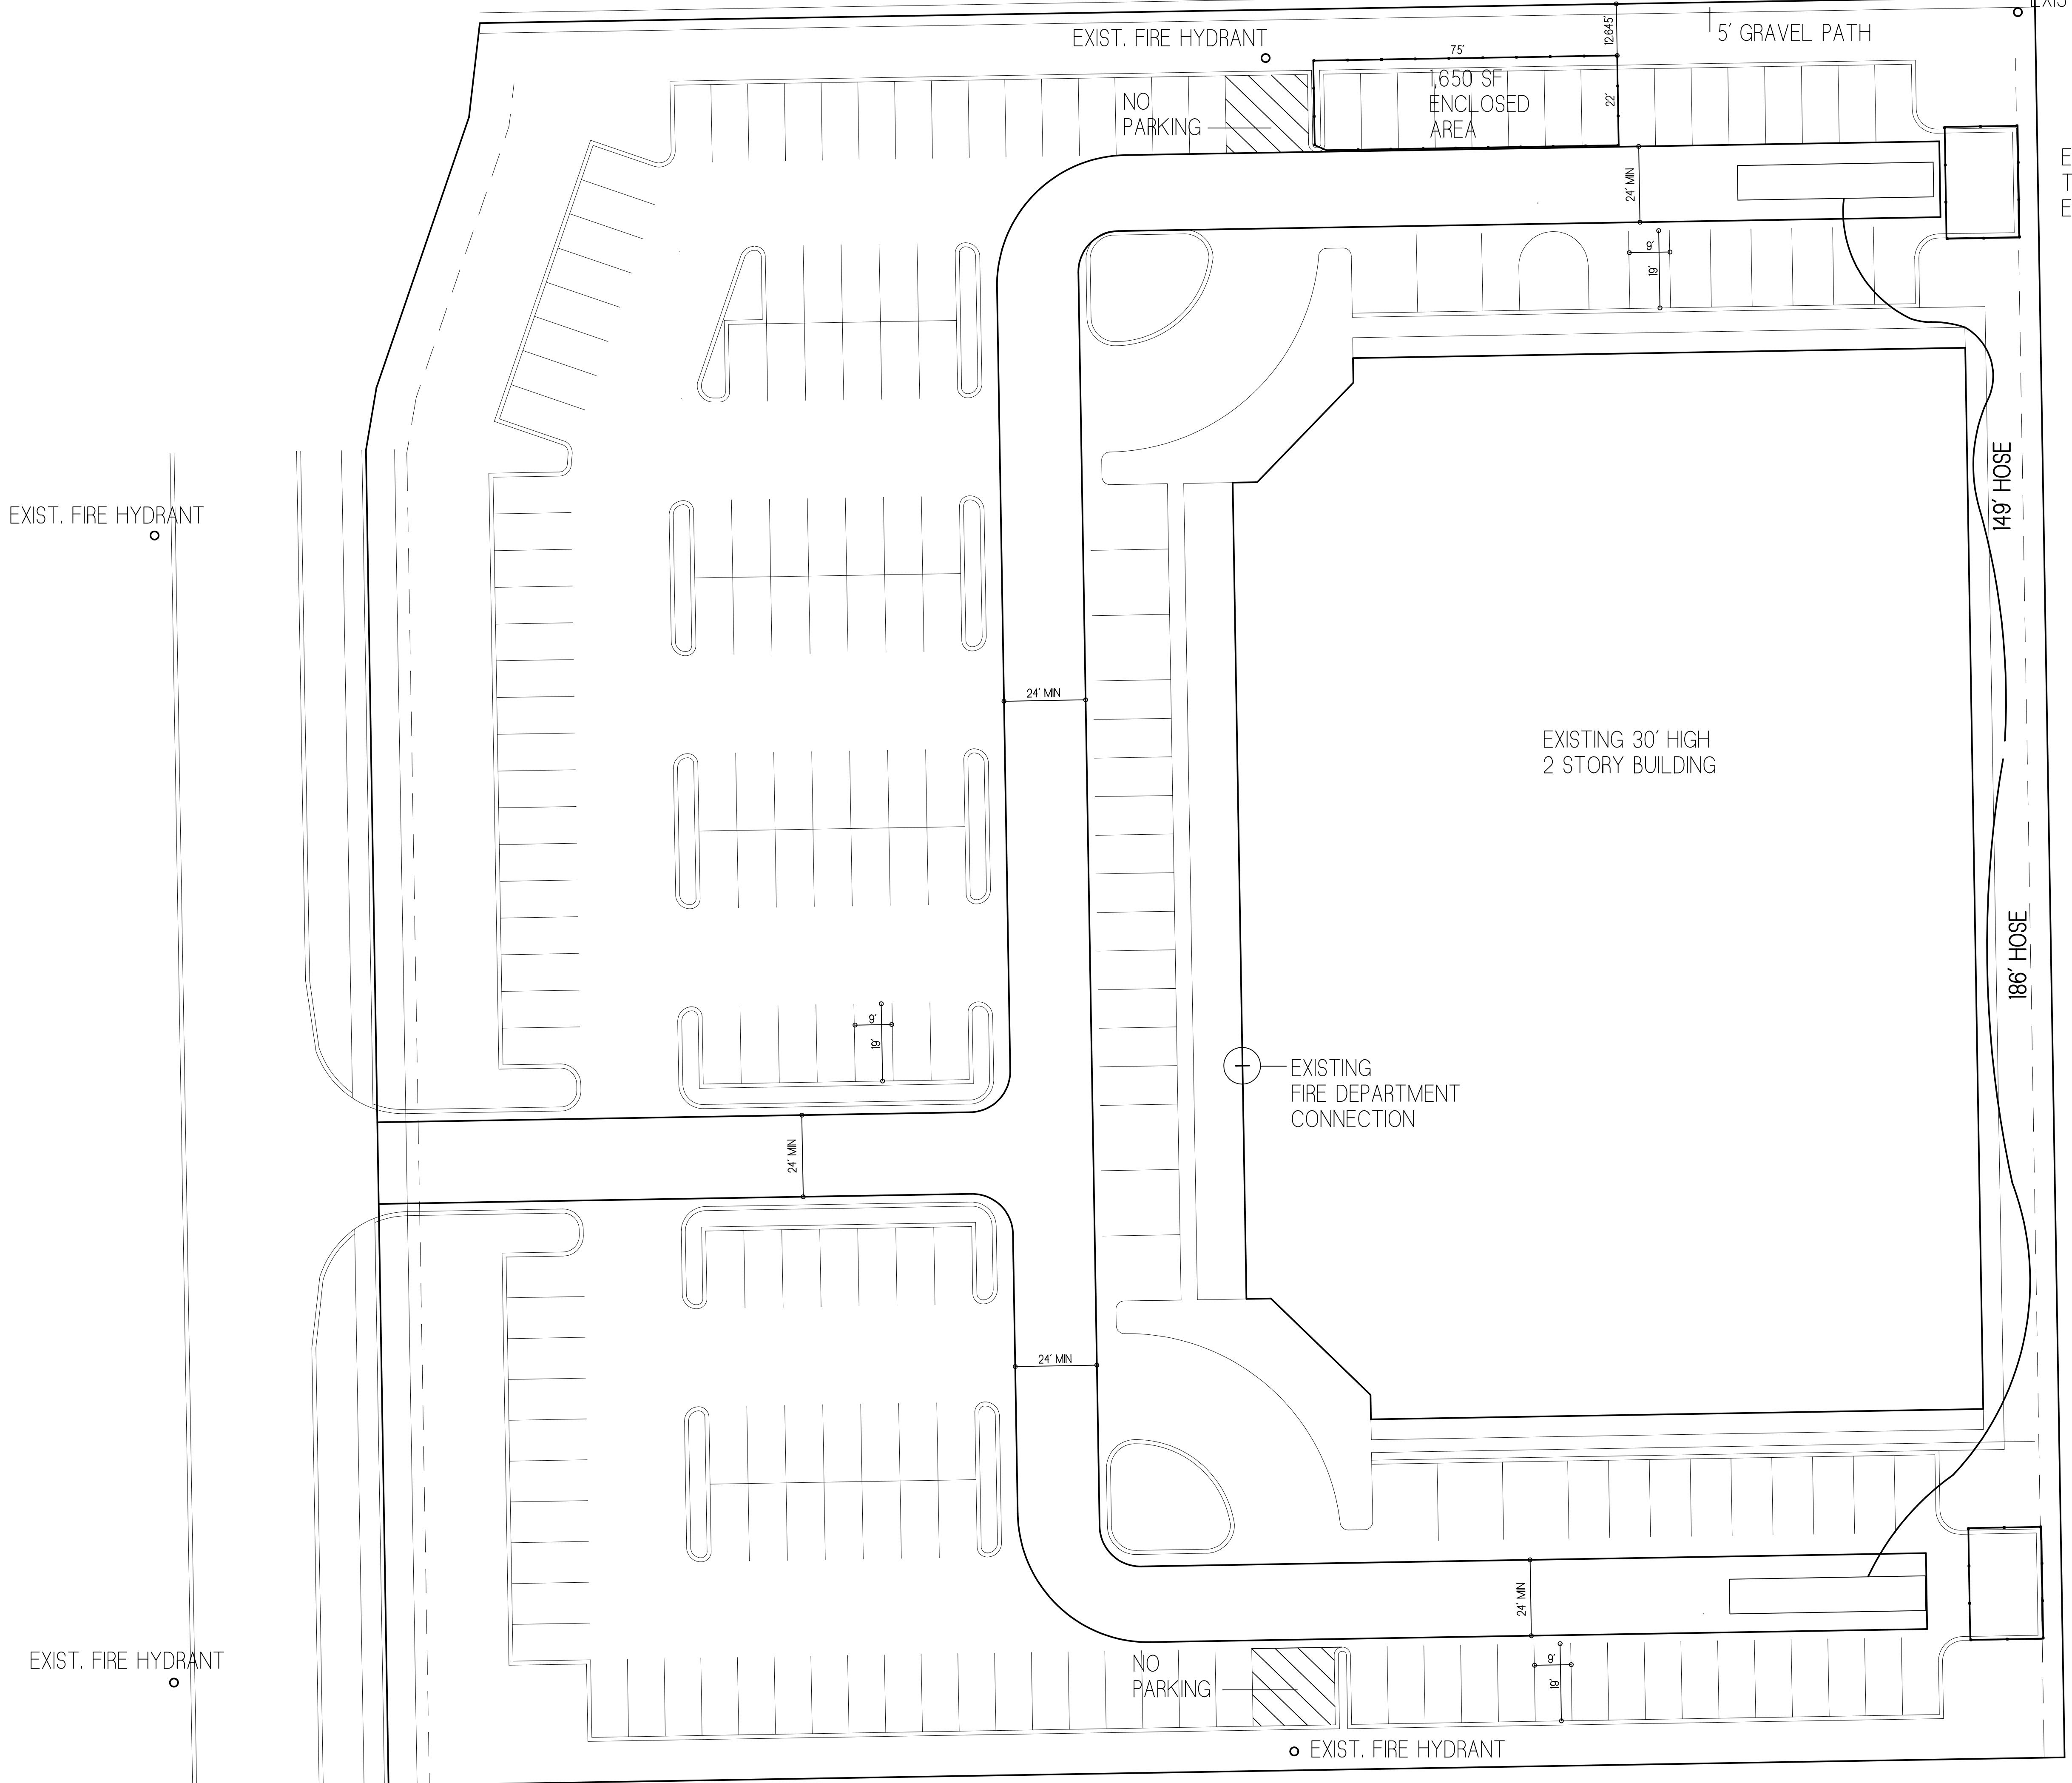

PARKING STALL MINIMUM DIMENSIONS:
PARKING STALLS SHOULD HAVE A MINIMUM LENGTH OF 10'
& A MINIMUM WIDTH OF 9'.

THE ADJACENT PARKING LOT DRIVE AISLES SHOULD HAVE
A MINIMUM WIDTH OF 24'.

THE DESIGNATED HANDICAP STALLS SHOULD BE DIMENSIONED
APPROPRIATELY PER THE STATE OF ILLINOIS' REQUIREMENTS
AREAS WITHIN THE PARKING LOT THAT DO NOT HAVE
STALLS SHOULD BE STRIPED APPROPRIATELY.

LOT 7 IN PODOLSKI ORCHARD 88 PHASE I SUBDIVISION,
A SUBDIVISION OF PART OF THE NORTH 1/3 OF THE
NORTHEAST 1/4 OF SECTION 12, TOWNSHIP 38 NORTH,
RANGE 7 EAST OF THE THIRD PRINCIPAL MERIDIAN IN
KANE COUNTY, ILLINOIS, RECORDED
AS DOCUMENT NO. _____

P.I.N. 14-12-200-004

CITY OF AURORA CLARIFICATIONS

ALL FIRE HYDRANTS SHOWN ARE EXISTING
FIRE DEPARTMENT CONNECTION IS EXISTING
PARKING LOT IS STAYING 'AS-IS'
TRASH ENCLOSURE TO BE REPAVED WITH LIKE MATERIAL
NEW ENCLOSURE TO BE 8' HIGH VINYL FENCE (SEE PHOTOS)

EXISTING
TRASH
ENCLOSURE

SITE PLAN
SCALE 1 = 20'-0"

MICHAEL J. COLLINS
ARCHITECT
825 STONEBRIDGE ROAD, FRANKFORT, IL 60423
815-693-8101

DATE: 3-8-2022

REV'D: 4-11-2022

REV'D: 6-3-2022