


Landscape Plan for the New West Residence

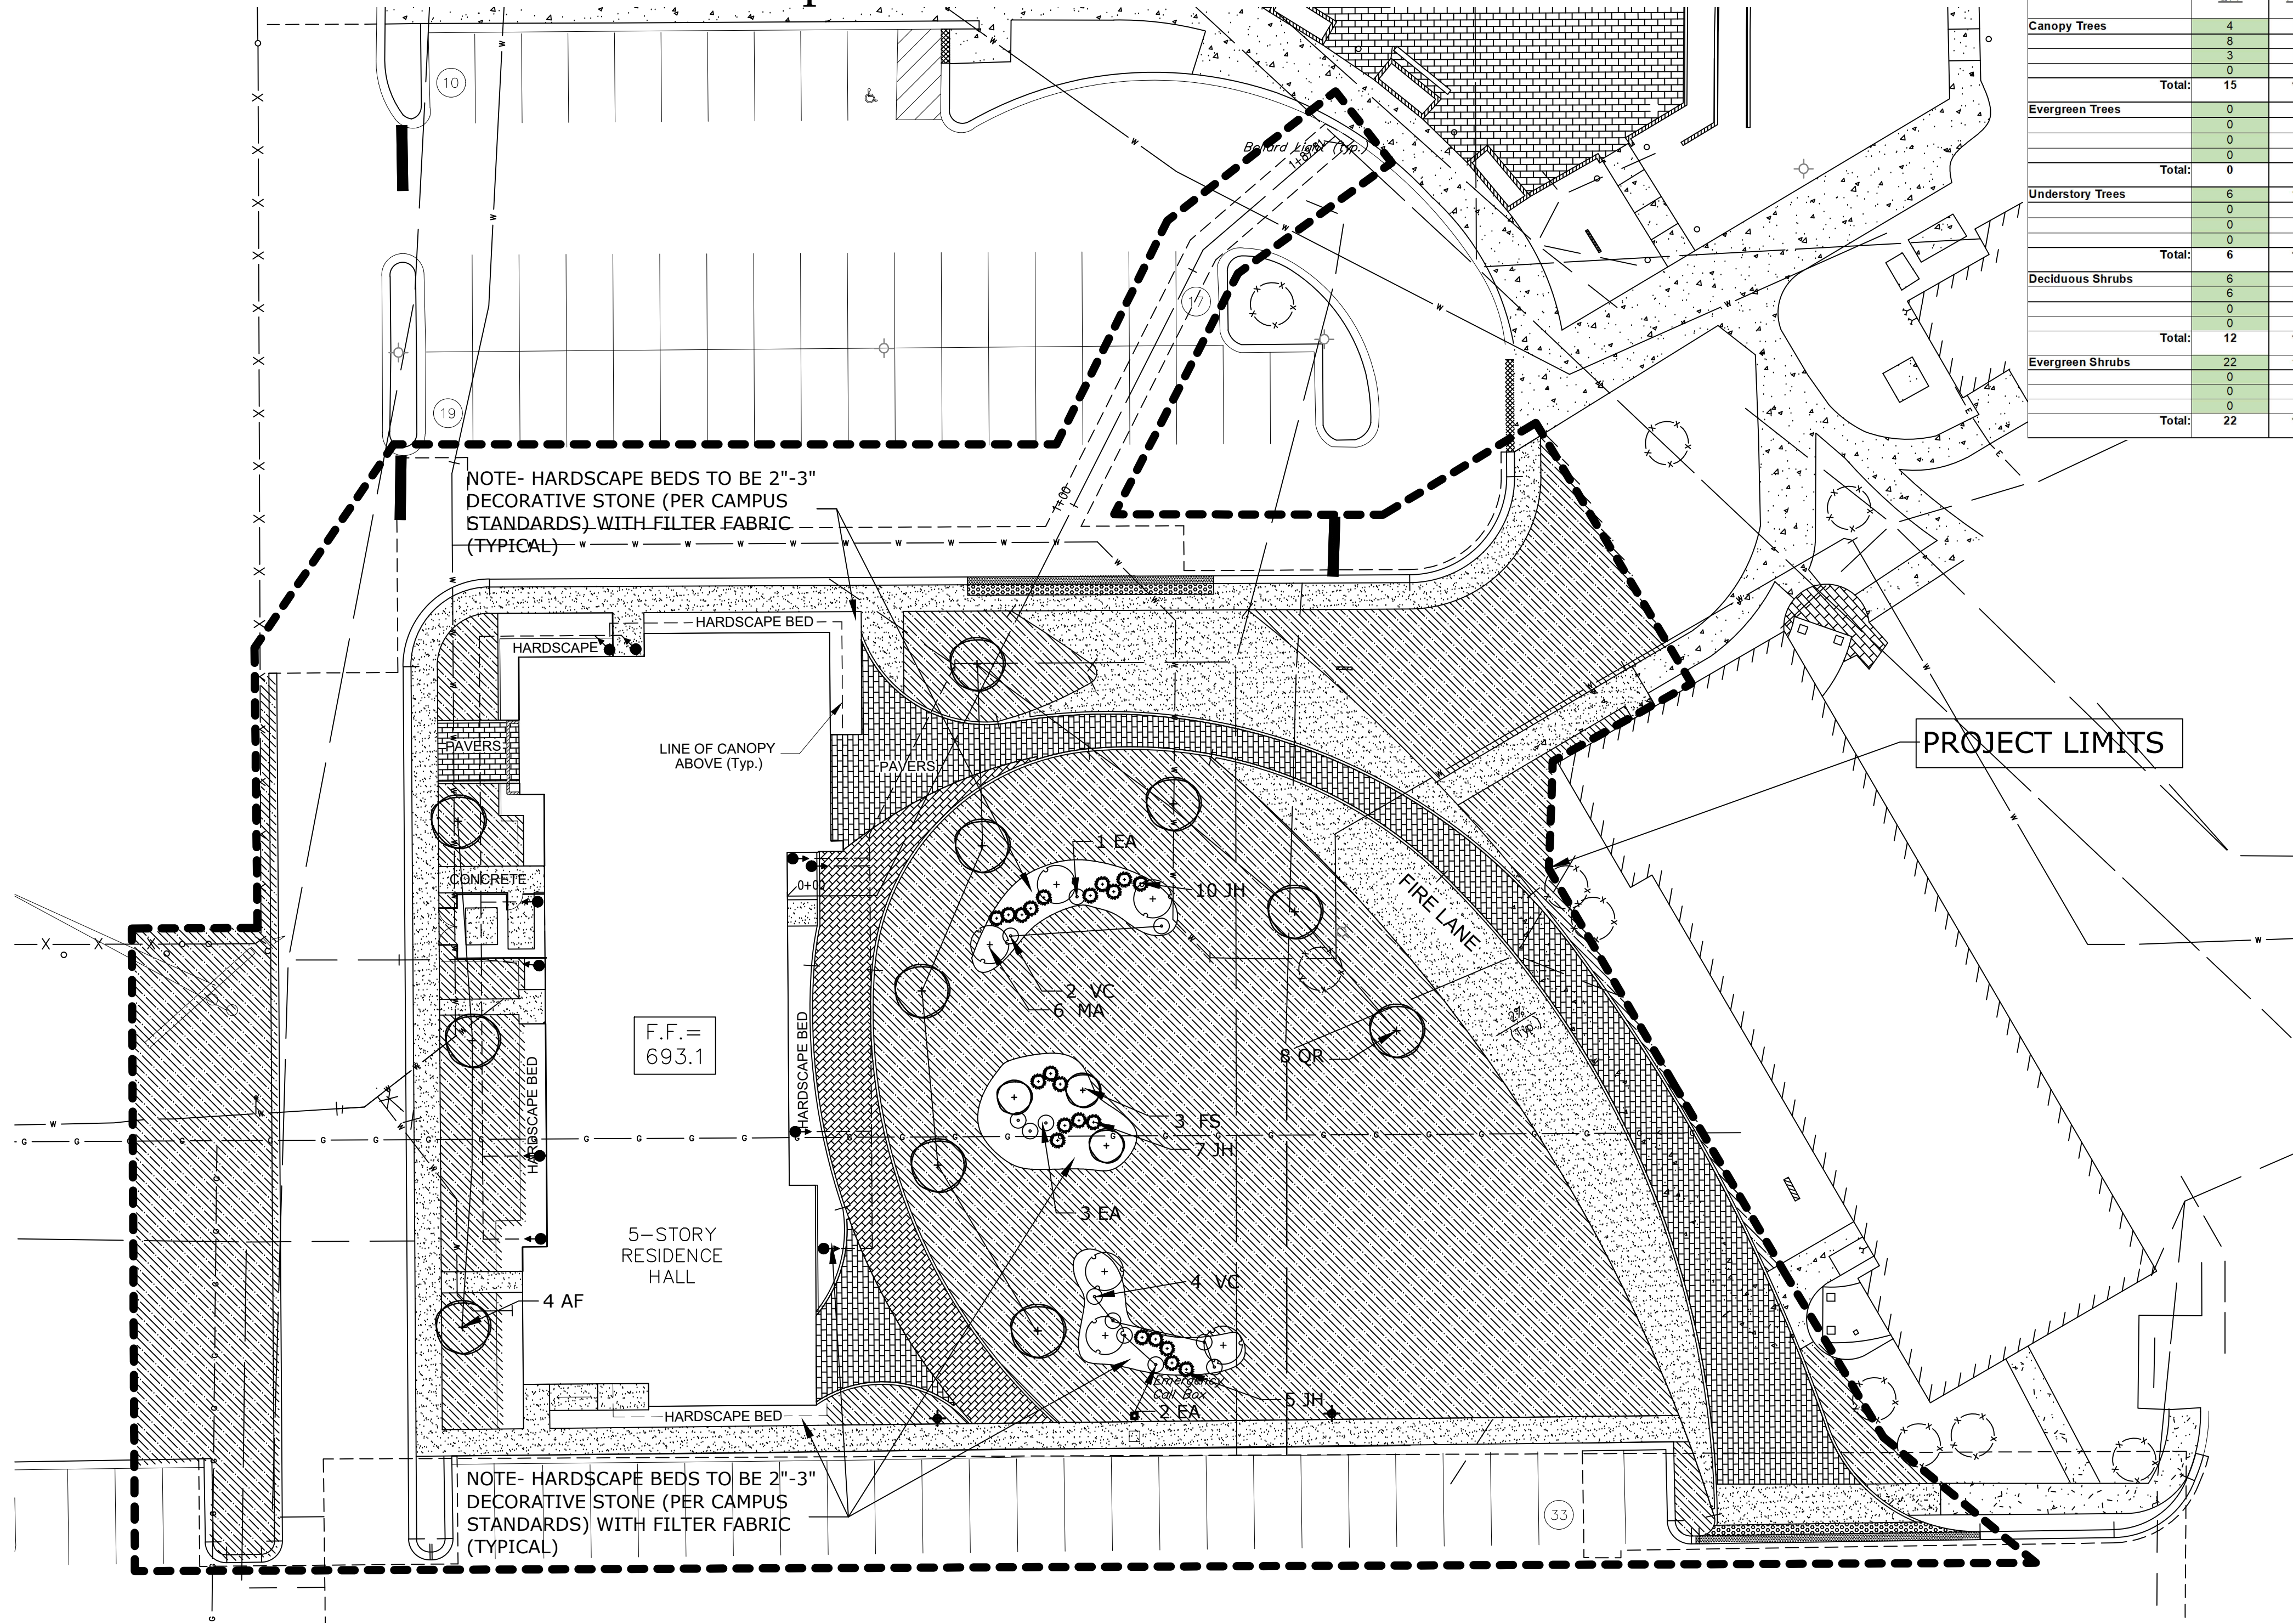


	QTY	Percent	SYM	BOTANICAL NAME (Family / Genus / Species)	COMMON NAME	SIZE	COMMENTS
Canopy Trees	4	27%	AF	Acer x Freemanii	Autumn Blaze Maple	2 1/2"	
	8	53%	QR	Quercus Robur	English Oak	2 1/2"	
	3	20%	FS	Fagus sylvatica	Columnar Beech	2 1/2"	
	0	0%					
Total:	15	100%					
Evergreen Trees	0	0%					
	0	0%					
	0	0%					
	0	0%					
Total:	0	0%					
Understory Trees	6	100%	MA	Malus 'Adirondack'	Adirondack Crab	2 1/2' (8')	
	0	0%					
	0	0%					
	0	0%					
Total:	6	100%					
Deciduous Shrubs	6	50%	EA	Euonymus Alatus 'Compactus'	Dwarf Burning Bush	18"	
	6	50%	VC	Viburnum Carlesii	Koreanspice Vib.	18"	
	0	0%					
	0	0%					
Total:	12	100%					
Evergreen Shrubs	22	100%	JH	Juniperus horizontalis 'Wiltoni'	Blue Rug Juniper	18"	
	0	0%					
	0	0%					
	0	0%					
Total:	22	100%					

LEGEND		
EXISTING	PROPOSED	DESCRIPTION
		MANHOLE
		CATCH BASIN
		INLET
		CLEANOUT
		SLOPE INLET BOX
		HEADWALL
		END SECTION
		STORM SEWER
		SANITARY SEWER
		WATERMAIN
		VALVE & BOX
		WATER VALVE IN VAULT
		FIRE HYDRANT
		CONTOURS
		ELEVATIONS
		STREET LIGHT
		WATERMAIN PROTECTION
		SILT FENCE INLET PROTECTOR
		TEMPORARY STRAW BALE DITCH CHECK
		SILT FENCE DITCH CHECK
		RIP-RAP
		OVERFLOW ROUTE

Landscape Data Table: Planting Material Key	
Note: Symbols are blackline for proposed grayscale for existing	
Canopy Trees (minimum size 2.5 caliper) Count:	15
Evergreen Trees (minimum size 6 feet) Count:	0
Understory Trees (minimum size 2.5 caliper or 8 feet if 6 multi-stemmed) Count:	6
Evergreen Shrubs (minimum of 18 inches) Count:	22
Deciduous Shrubs (minimum of 18 inches) Count:	12
Ornamental Grasses Count:	0
Perennials Count:	0
Annuals Count:	0
Groundcover Square Footage:	0
Turf (Seeded) Square Footage:	2825
Turf (Sod) Square Footage:	0
Native Prairie Planting Square Footage:	0
Native Wetland Planting Square Footage:	0

- Notes:
1. Entire building is internal Lot with the exception of the south side.
 2. Plan is drawn to engineering scale of 1"=20'
 3. No berming or fencing at this time.

Project Total			
Landscape Data Table: CTEs Provided			
	CTE Value	Count Provided	Total CTEs Provided
Canopy Trees	1	15	15
Evergreen Trees	3	0	0
Understory Trees	3	6	2
Deciduous Shrubs	20	12	1
Evergreen Shrubs	20	22	1
			0
Total:		55	19

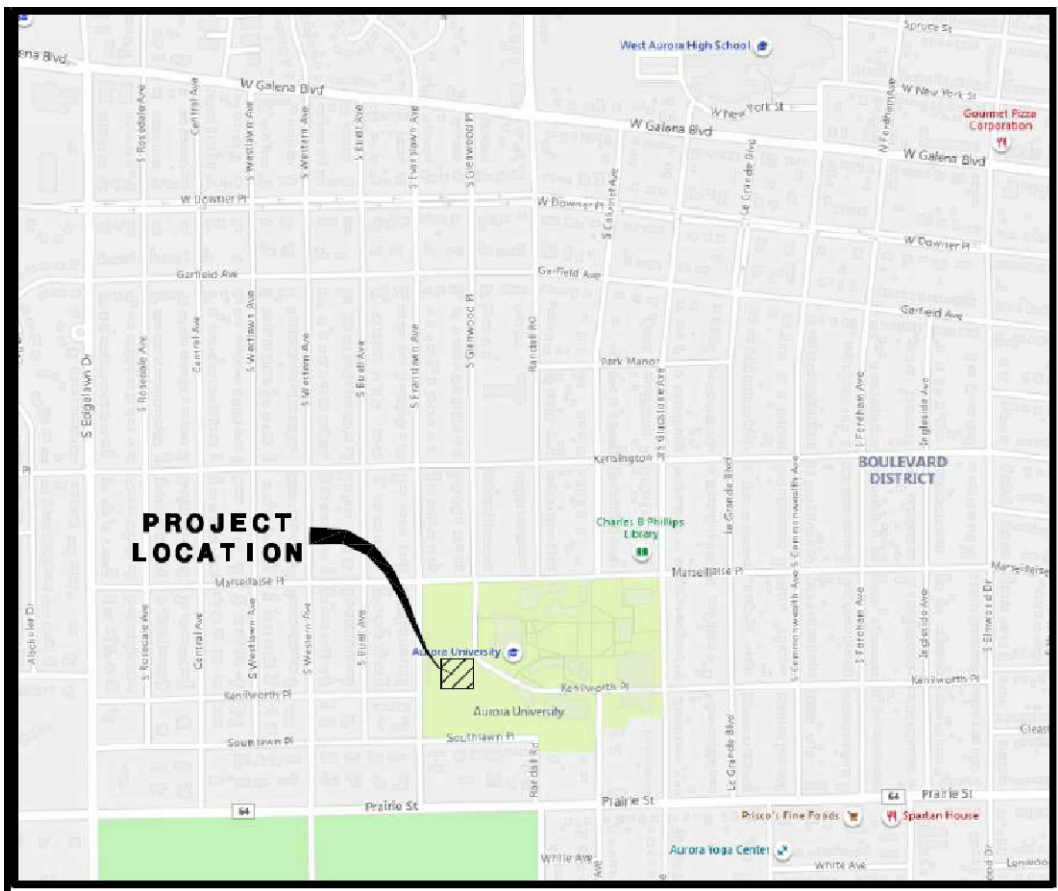

AURORA UNIVERSITY
NEW WEST RESIDENCE
AURORA, ILLINOIS
LANDSCAPE IMPROVEMENTS

LANDSCAPE PLANS PREPARED BY:
WALLACE E. MUNDY
REGISTERED LANDSCAPE ARCHITECT
LICENSE NO. 157-000801
EXPIRES: 8/31/2021

0 10 20 30 40 50 60
SCALE IN FEET
SCALE: 1"=20'

PREPARED FOR:
AURORA UNIVERSITY
347 S. GLADSTONE AVENUE
AURORA, IL 60506
PHONE: (630) 892-6431

W.E. MUNDY LANDSCAPING
P.O. BOX 1462 AURORA, IL. 60507
OFFICES: 1135 MITCHELL ROAD. AURORA, ILL. 60505
(630) 896-6900

DWG NO: 1 OF 1
DATE: 5/4/21
REV: 6/16/21
REV: 8/13/21
REV: 8/25/21
DWG BY: WEM
SCALE: 1"=20'

