
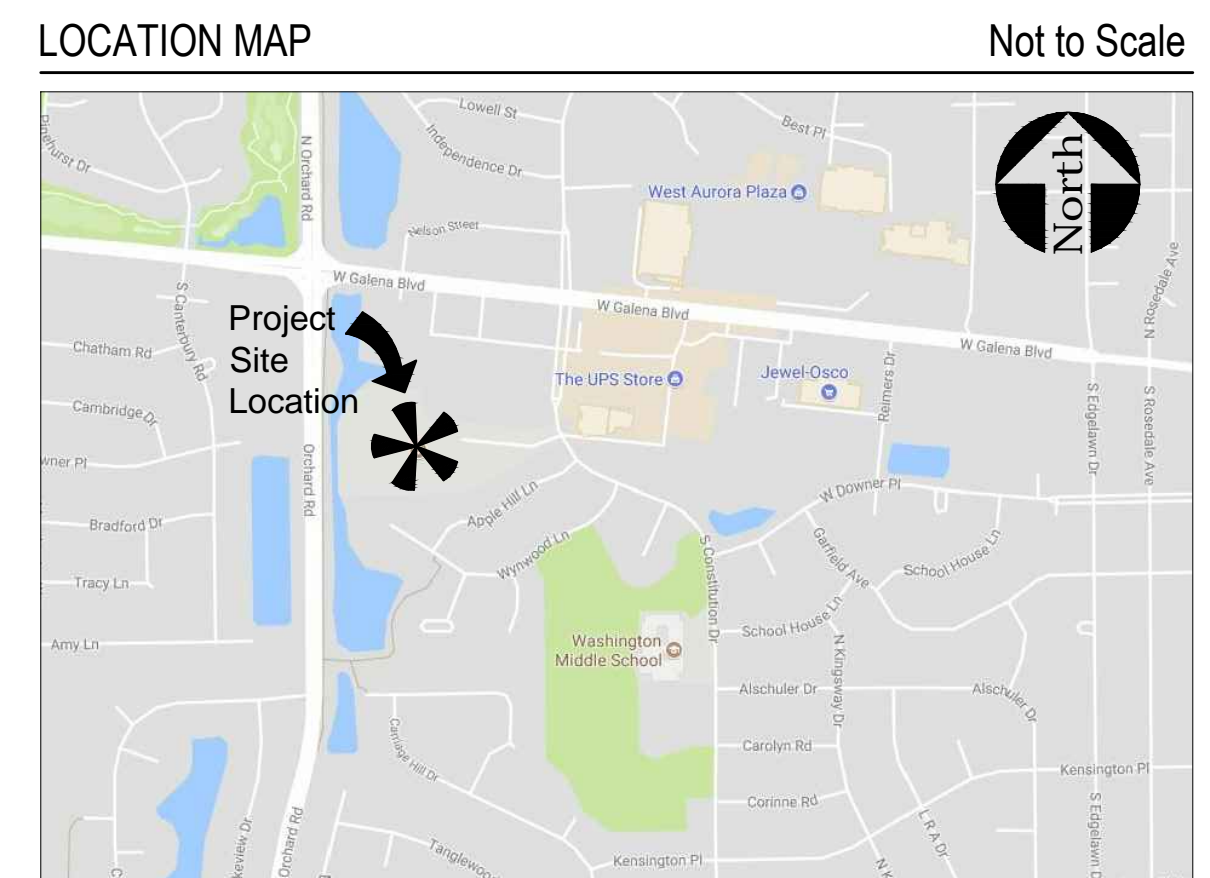


# Landscape Plan for St. Paul's Lutheran Church subdivision Lot 1

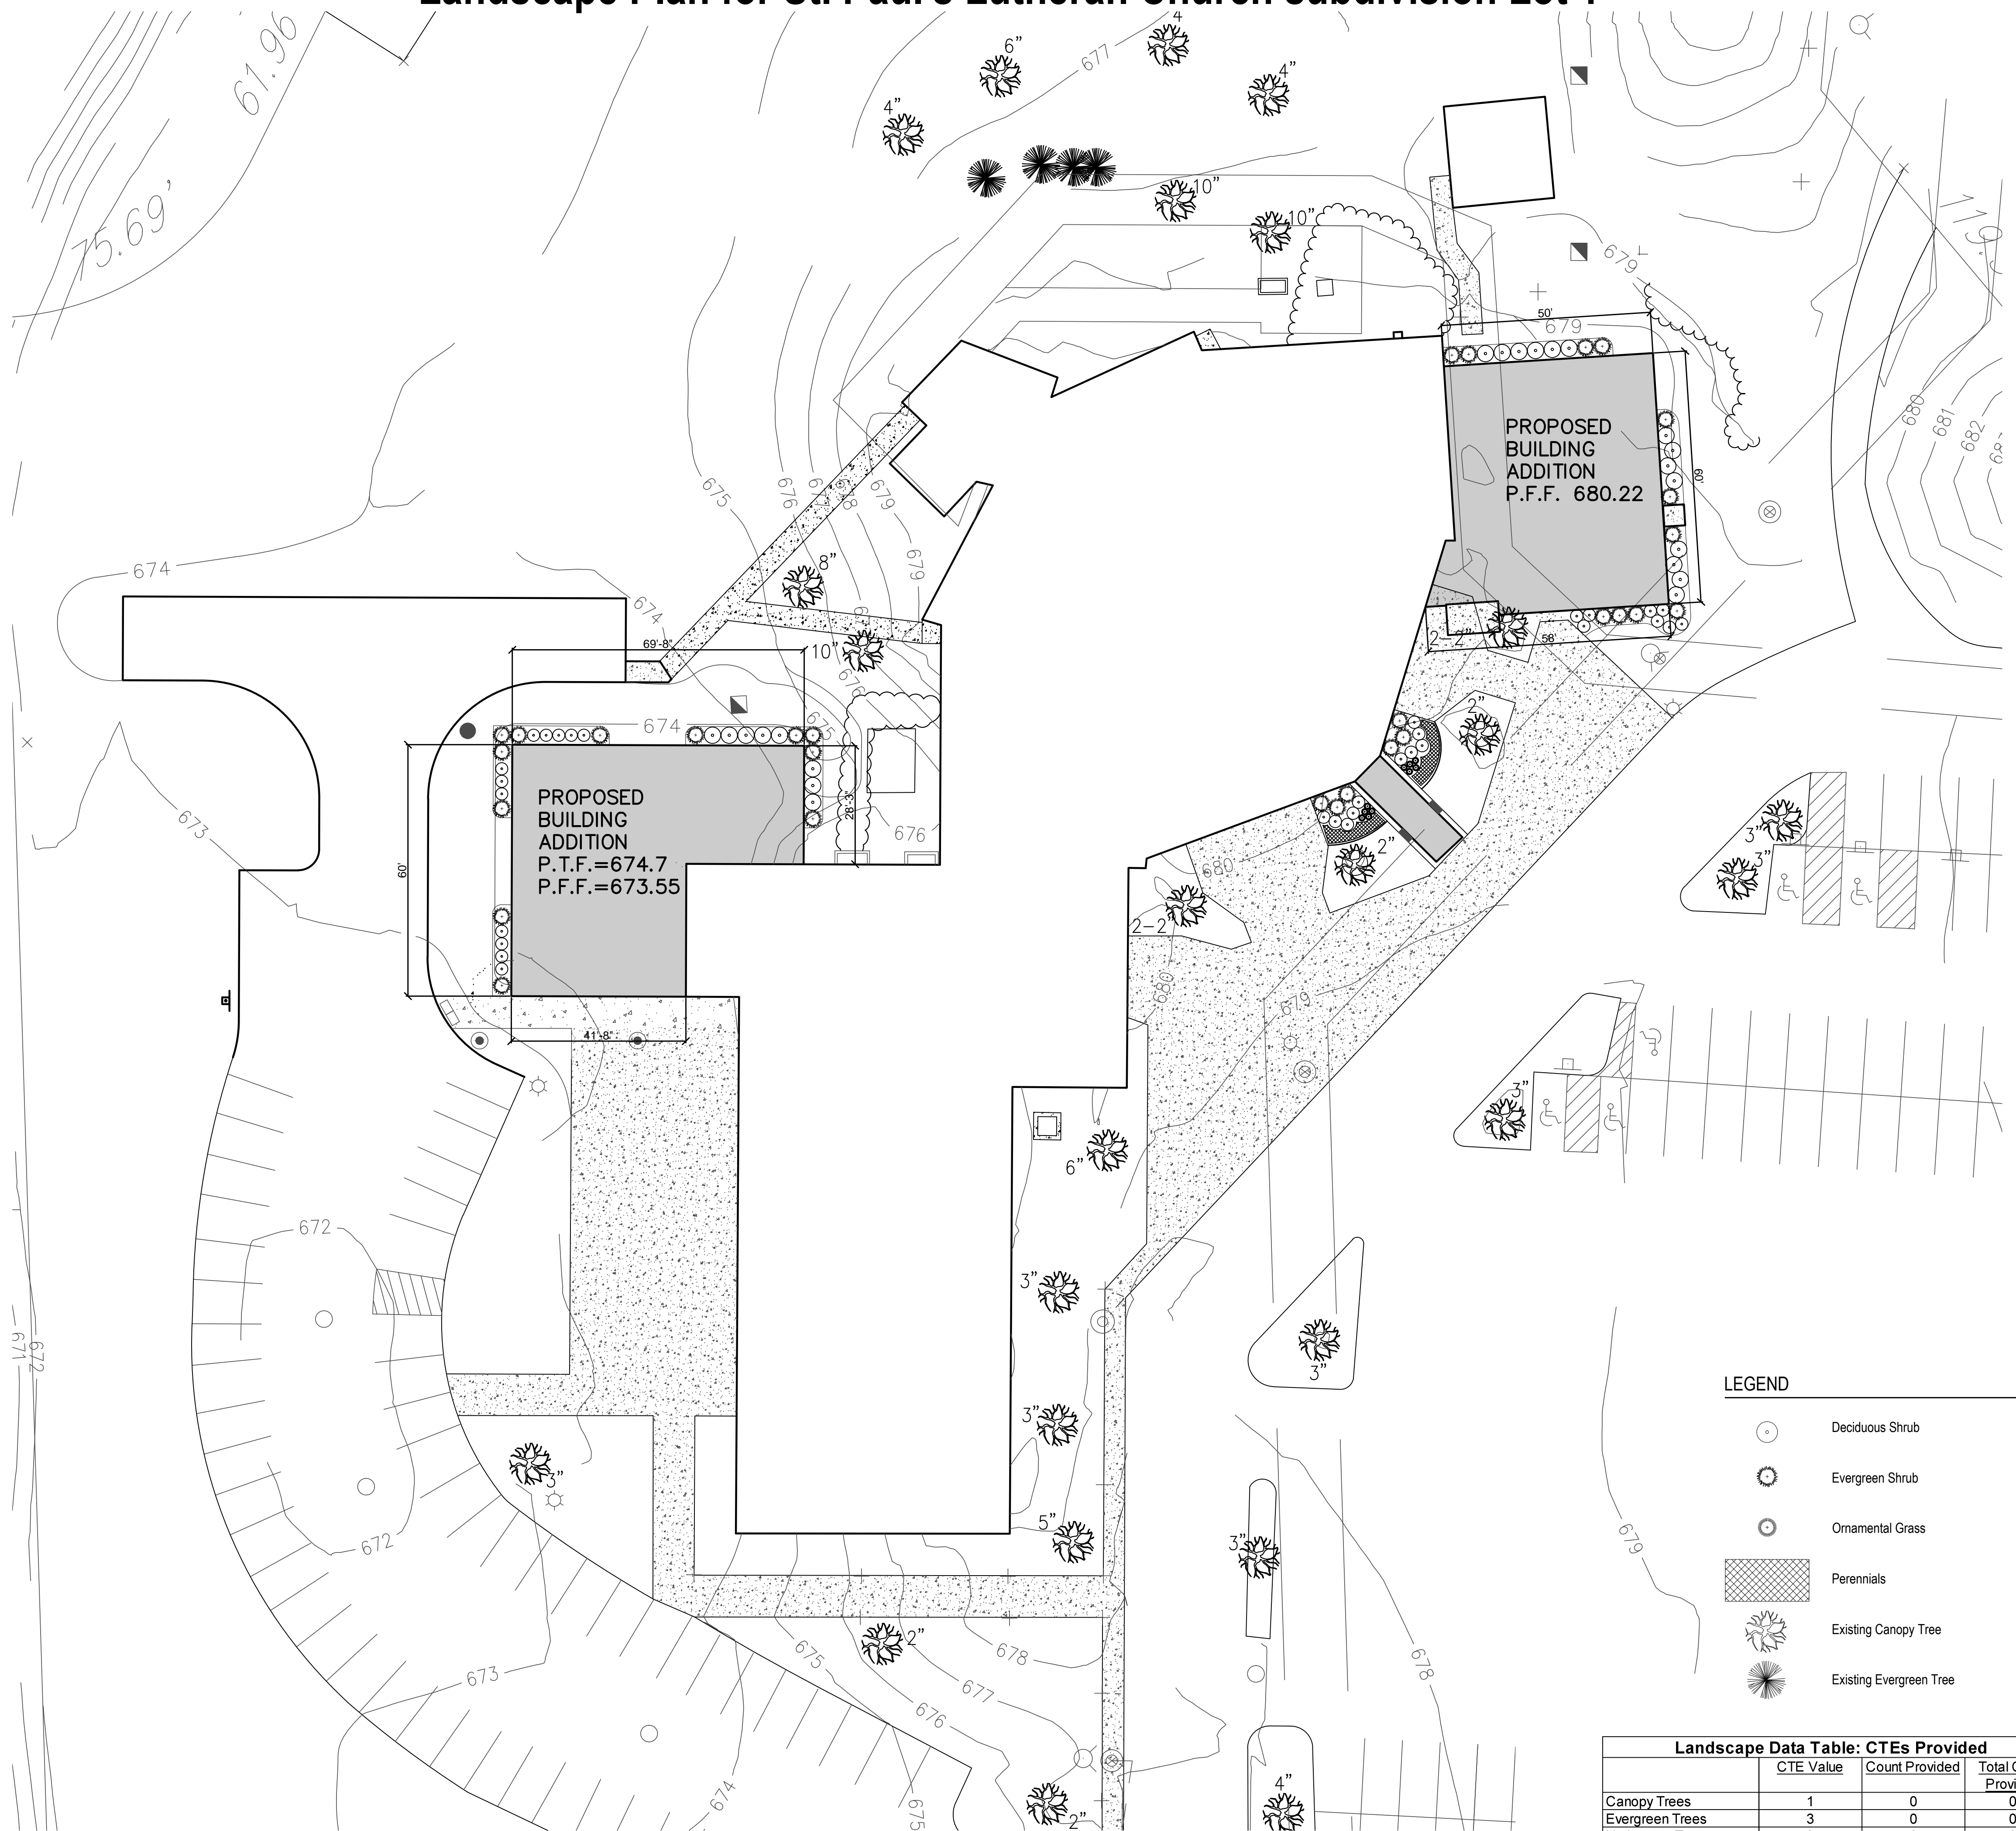

**Landscape Data Table: Planting Material Key**  
 Note: Symbols are blackline for proposed gravyscale for existing


Canopy Trees (minimum size 2.5 caliper) Count:	0
Evergreen Trees (minimum size 6 feet) Count:	0
Understory Trees (minimum size 2.5 caliper or 8 feet if multi-stemmed) Count:	0
Evergreen Shrubs (minimum of 18 inches) Count:	29
Deciduous Shrubs (minimum of 18 inches) Count:	62
Ornamental Grasses Count:	10
Perennials Count:	40
Annuals Count:	0
Groundcover Square Footage:	0
Turf (Seeded) Square Footage:	0
Turf (Sod) Square Footage:	0
Native Prairie Planting Square Footage:	0
Native Wetland Planting Square Footage:	0

**LEGEND**

- Deciduous Shrub
- Evergreen Shrub
- Ornamental Grass
- Perennials
- Existing Canopy Tree
- Existing Evergreen Tree

**Landscape Data Table: CTEs Provided**

	CTE Value	Count Provided	Total CTEs Provided
Canopy Trees	1	0	0
Evergreen Trees	3	0	0
Understory Trees	3	0	0
Deciduous Shrubs	20	62	3
Evergreen Shrubs	20	29	1
<b>Total:</b>		<b>81</b>	<b>4</b>

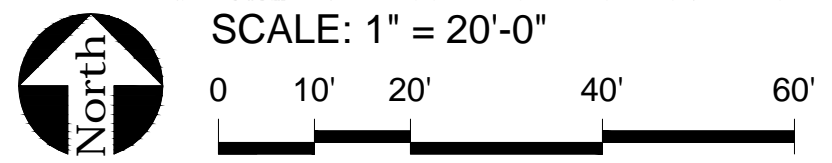

PROJECT  
**Landscape Plan for St. Paul's Lutheran Church subdivision Lot 1**

PETITIONER  
**St. Paul Lutheran Church**  
 85 S. Constitution Drive  
 Aurora, IL 60506

PREPARED BY  
  
**uplandDesign Ltd**  
 Park Planning and Landscape Architecture  
 24042 Lockport St. Plainfield, Illinois 60544  
 815-254-0091 www.uplanddesign.com

SHEET TITLE  
**Landscape Plan**

SHEET NUMBER **L1.0**

**DRAW / REVISION**

NO.	DESCRIPTION	DATE
MK/MS	Permit Submittal	17APR2017
MK/MS	Permit Resubmittal	28JUN2017
MK/MS	Permit Resubmittal	27JUL2017

Project Number 571  
 © Copyright 2017 Upland Design Ltd.  
 W:\571-St Paul Lutheran-Aurora\20-Concepts  
 PLOT: UPLAND 2016