

PLAT OF SURVEY


BY
GENTILE AND ASSOCIATES, INC.
PROFESSIONAL LAND SURVEYORS

550 E. ST. CHARLES PLACE
LOMBARD, ILLINOIS 60148
PHONE : (630) 916-6262
FAX : (630) 916-6264

LOTS 131 TO 155 AND THE SOUTH 1/2 OF LOT 156 IN EVANS/LAMN ADDITION IN THE WEST 1/2 OF SECTION 20, TOWNSHIP 38 NORTH, RANGE 8, EAST OF THE THIRD PRINCIPAL MERIDIAN ACCORDING TO THE PLAT THEREOF RECORDED MAY 11, 1925 AS DOCUMENT NUMBER 254229 IN KANE COUNTY, ILLINOIS.

TOTAL AREA: 176,283.15 Sq Ft (4.05 Ac.)

PROPERTY COMMONLY KNOWN AS: 147 S. GLENWOOD PLACE, AURORA

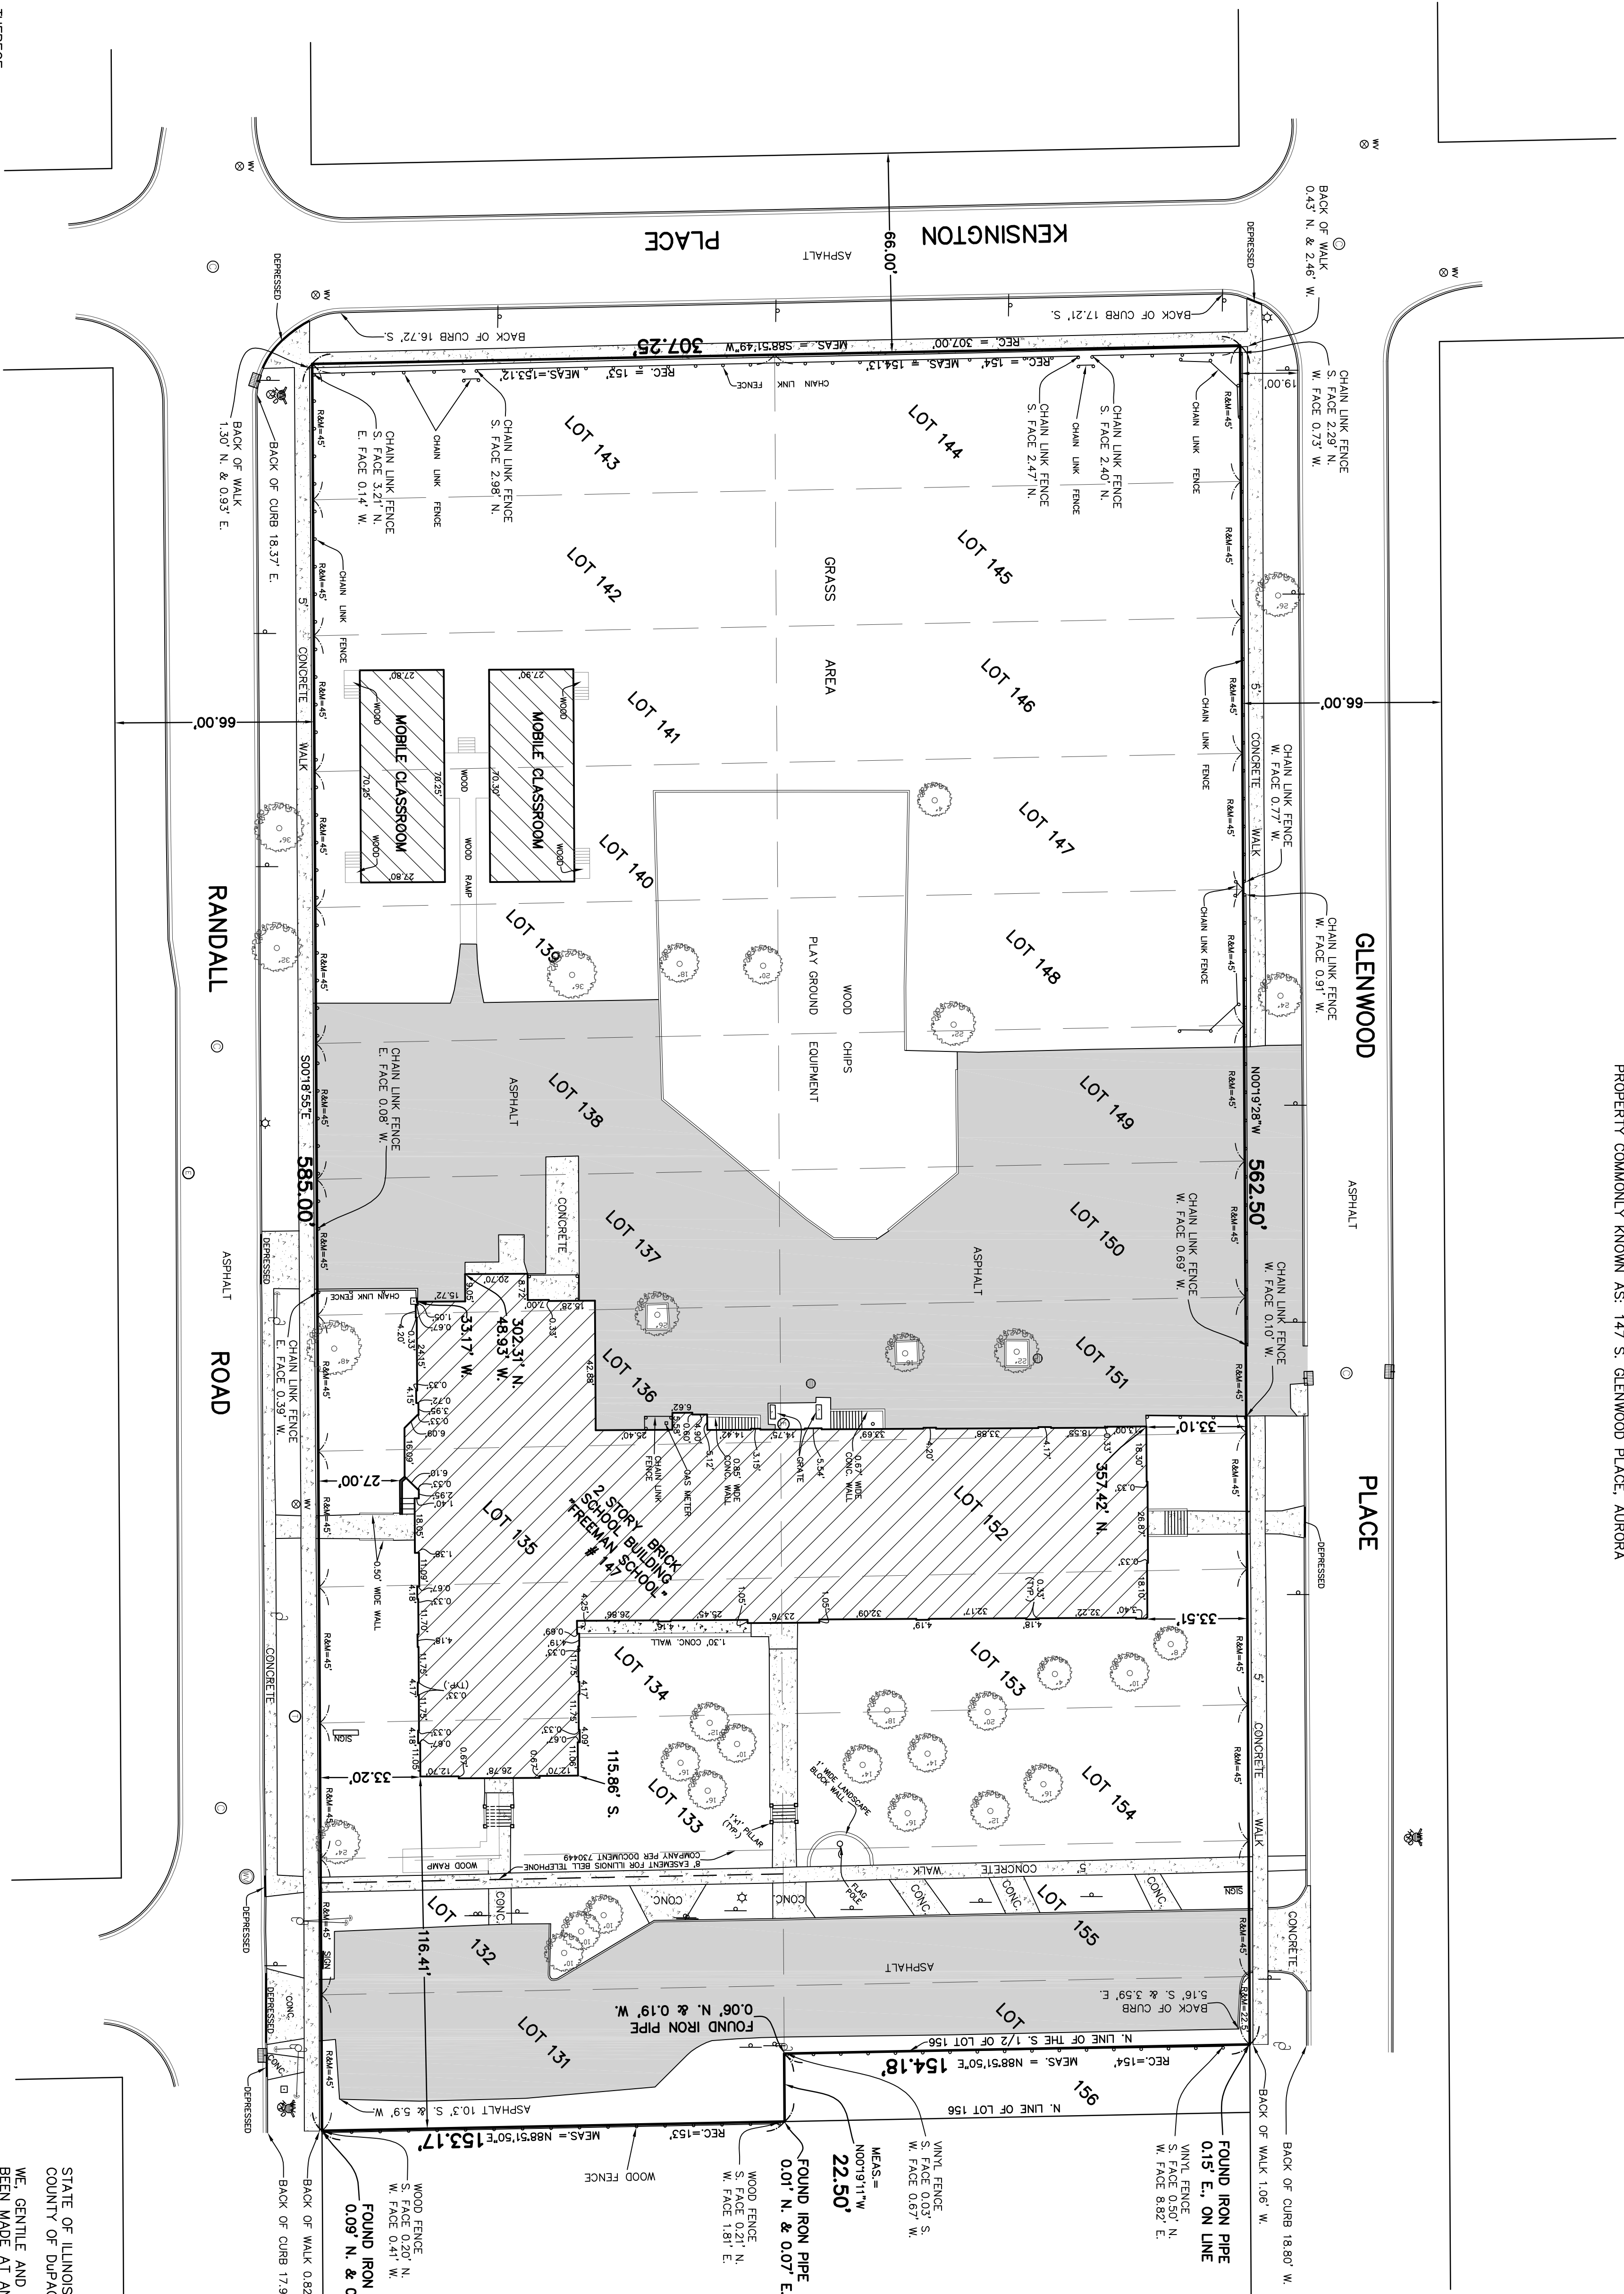

LEGEND

- TREE WITH TRUNK DIAM. SIZE
- UTILITY PEDESTAL
- UTILITY POLE
- ✕ LIGHT STANDARD
- SIGN POST
- FLAG POLE
- ✕ FIRE HYDRANT
- ✕ WATER SERVICE SHUTOFF VALVE
- WATER VALVE VAULT
- COMBINED SEWER STRUCTURE
- OPEN COVER DRAINAGE STRUCTURE
- CURB INLET/CATCH BASIN
- ✕ GUY WIRE (ANCHOR)
- ✕ GAS SERVICE SHUTOFF VALVE
- CLEANOUT
- ✕ WATER SHUTOFF VALVE
- WITH 8" CASING
- ELECTRIC SERVICE VAULT
- TELEPHONE SERVICE VAULT
- ASPHALT PAVEMENT
- CONCRETE PAVEMENT


BASE SCALE : 1 INCH = 30 FEET
DISTANCES ARE MARKED IN FEET AND DECIMAL PARTS THEREOF
ORDERED BY : WEST AURORA SCHOOL DISTRICT 129
DRAWN BY : MMG
CHECKED BY : JS, LR-RG
SURVEYED BY :
COMPARE ALL POINTS BEFORE BUILDING BY SAME AND AT ONCE REPORT SHOW REFERENCE FOR BUILDING LINES AND OTHER RESTRICTIONS AND ZONING ORDINANCE.
ORDER NO. 15-20614 FREEMAN ELEMENTARY SCHOOL, AURORA
SHEET 1 OF 2

STATE OF ILLINOIS S.S.
COUNTY OF DUPAGE
WE, GENTILE AND ASSOCIATES, INC. HEREBY CERTIFY THAT A SURVEY HAS BEEN MADE AT AND UNDER MY DIRECTION OF THE PROPERTY DESCRIBED ABOVE, AND THAT THE PLAT HEREON DRAWN IS A CORRECT REPRESENTATION OF SAID SURVEY. THIS PLAT CONFORMS TO THE MINIMUM STANDARD REQUIREMENTS FOR A BOUNDARY SURVEY.

AUGUST 3, A.D. 2015

BY : ILLINOIS PROFESSIONAL LAND SURVEYOR NO. 2925
MY LICENSE EXPIRES NOVEMBER 30, 2016
ILLINOIS PROFESSIONAL DESIGN FIRM LICENSE NO. 184.002870

PLAT OF SURVEY

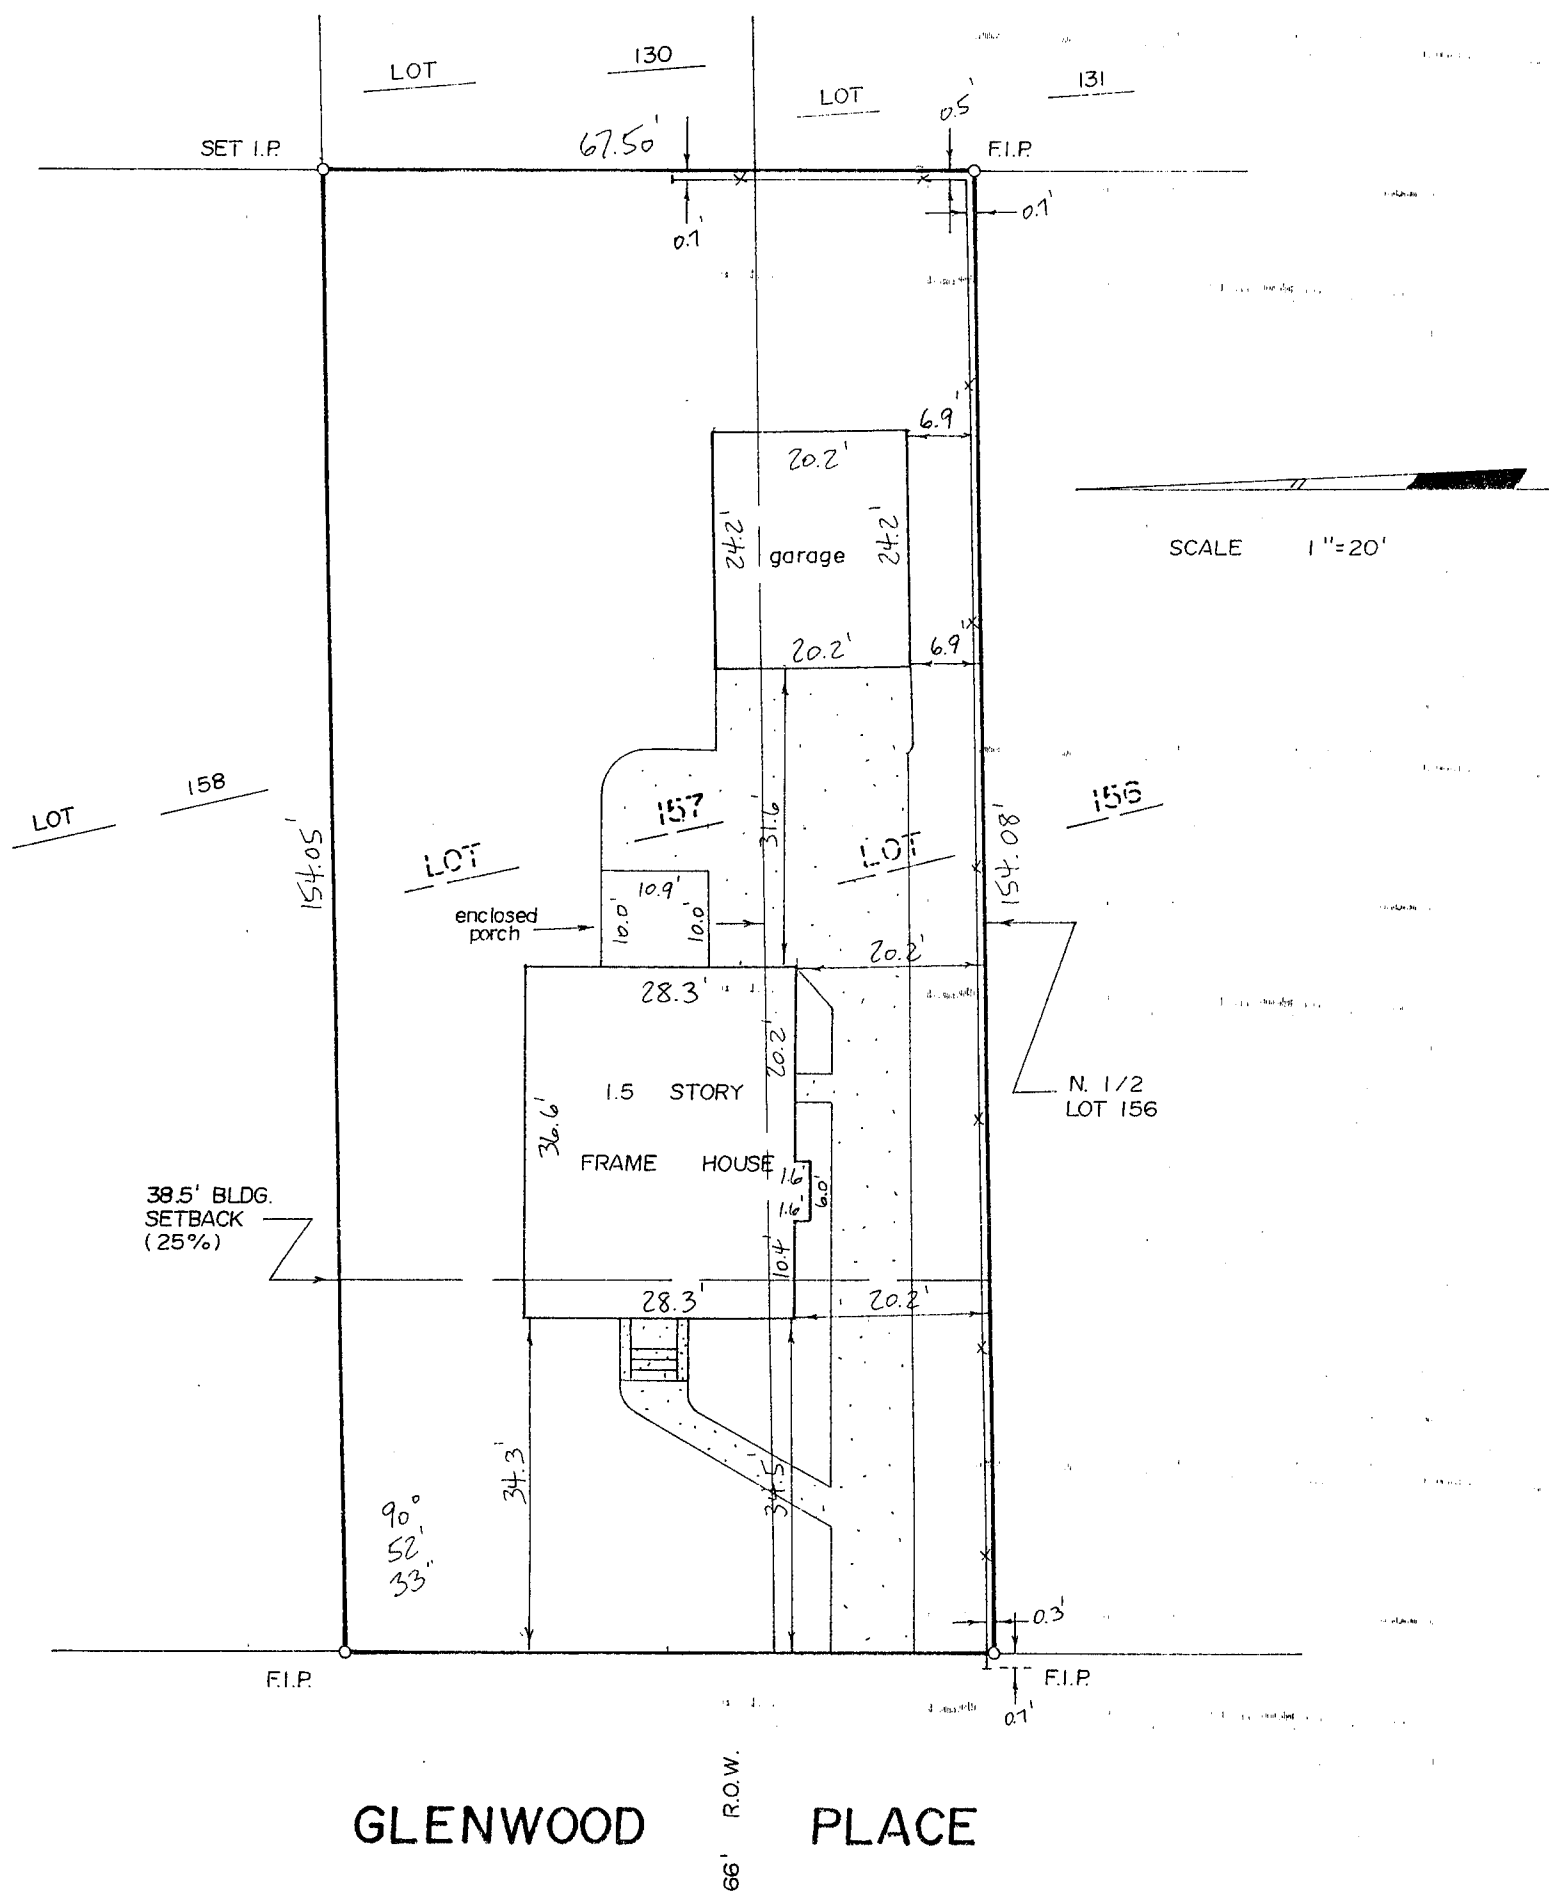

PLAT OF SURVEY OF LOT 157 AND THE NORTHERLY HALF OF LOT 156, ALL IN EVANSLAWN ADDITION TO AURORA, KANE COUNTY, ILLINOIS.

COMMONLY KNOWN AS 134 S. GLENWOOD PLACE.

STATE OF ILLINOIS)
COUNTY OF KANE)

I, MICHEL C. ENSALACO, ILLINOIS PROFESSIONAL LAND SURVEYOR NO. 2768,
DO HEREBY CERTIFY THAT THE PLAT SHOWN HEREON IS A CORRECT REPRESENTATION
OF A SURVEY PERFORMED AT AND UNDER MY DIRECTION.
DATED AT AURORA, ILLINOIS ON February 27, 1996.

TODD SURVEYING
EDM & Associates, Inc.
Professional Land Surveyors
Aurora, IL (708) 892-1309

Michel C. Ensalaco

FILE: 960179-591-S
REV: