


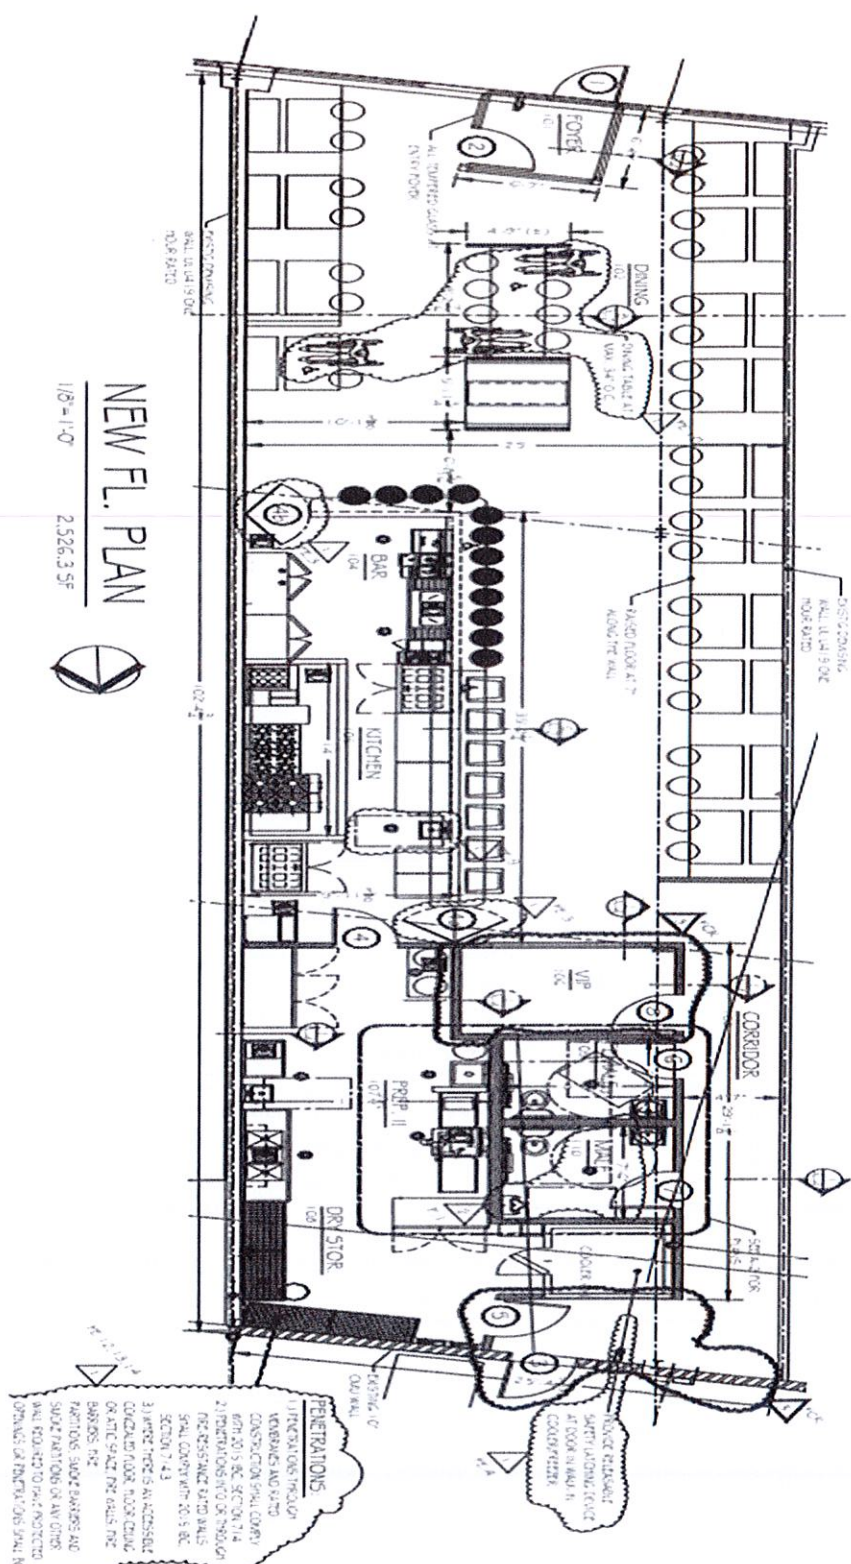

NEW FL. PLAN

1/8" = 1'-0" 2,526.3 SF



PENETRATIONS

