



1 NORTH ELEVATION

SCALE: 1'-0" = 20'-0"

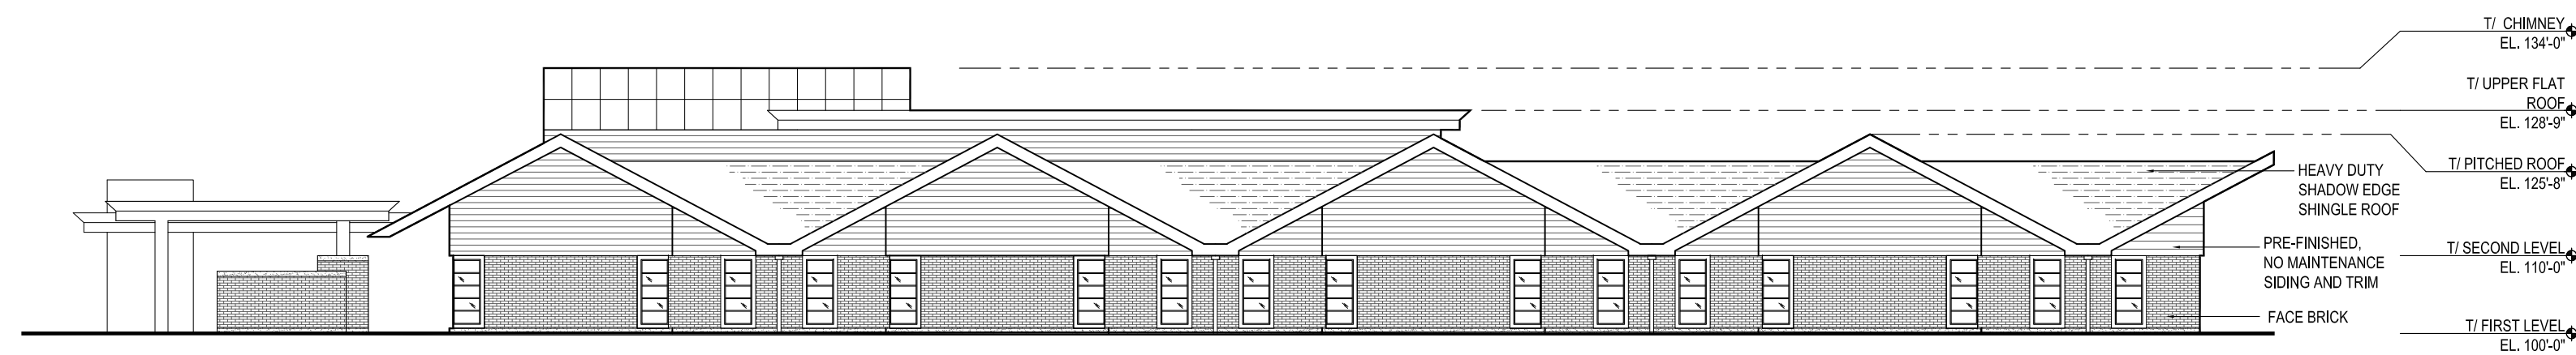


2 EAST ELEVATION

SCALE: 1'-0" = 20'-0"

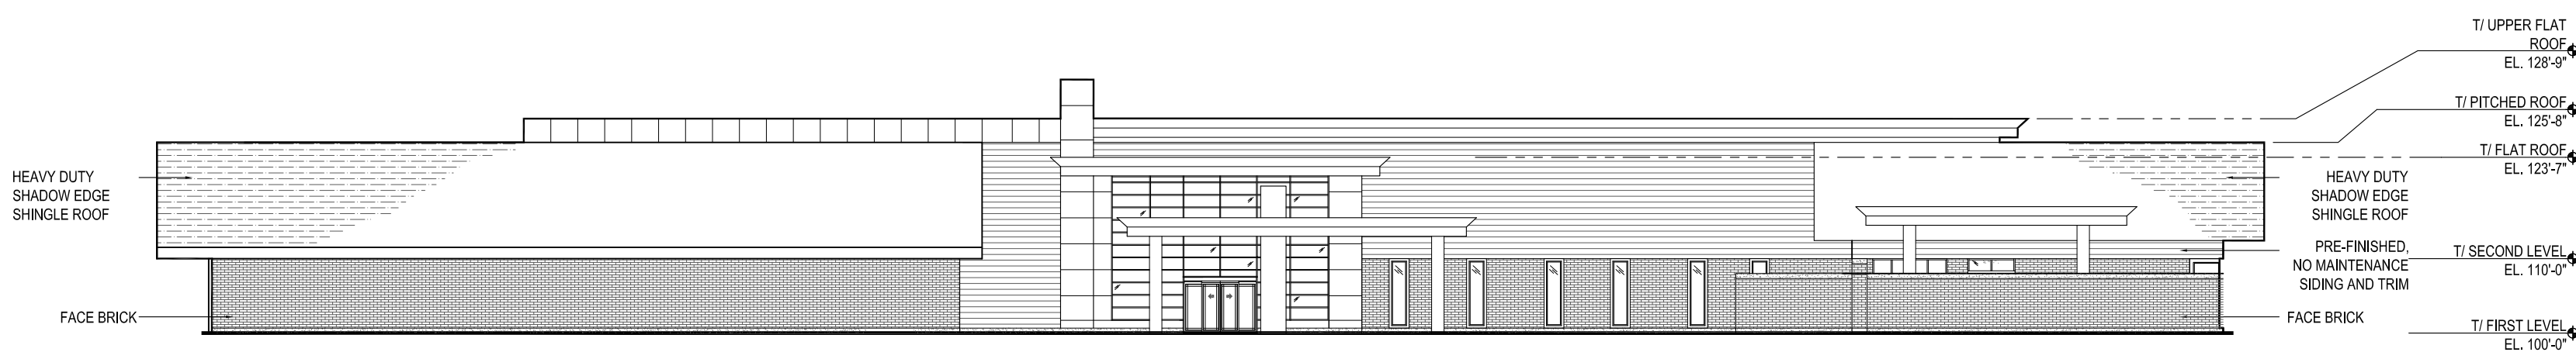

3 SOUTH ELEVATION

SCALE: 1'-0" = 20'-0"

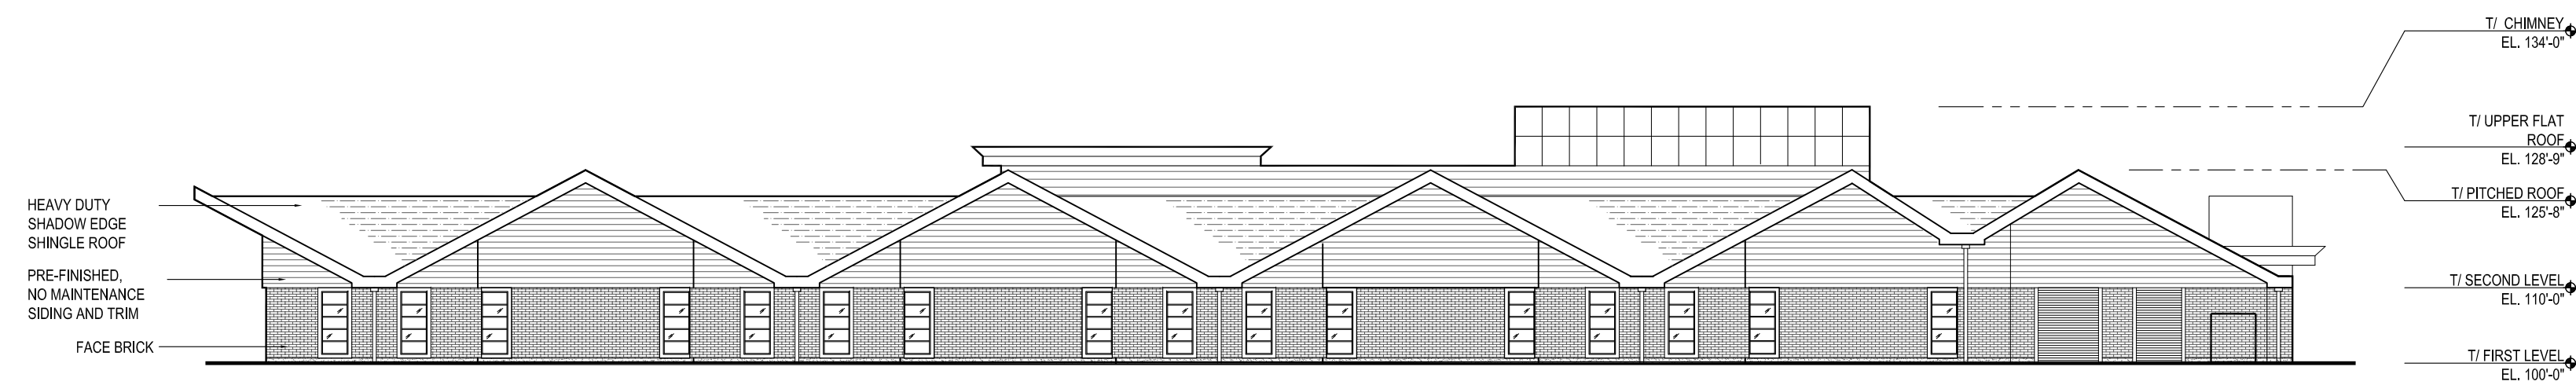

4 WEST ELEVATION

SCALE: 1'-0" = 20'-0"

