


TOWER LANDSCAPE PLAN

EXISTING BUILDING

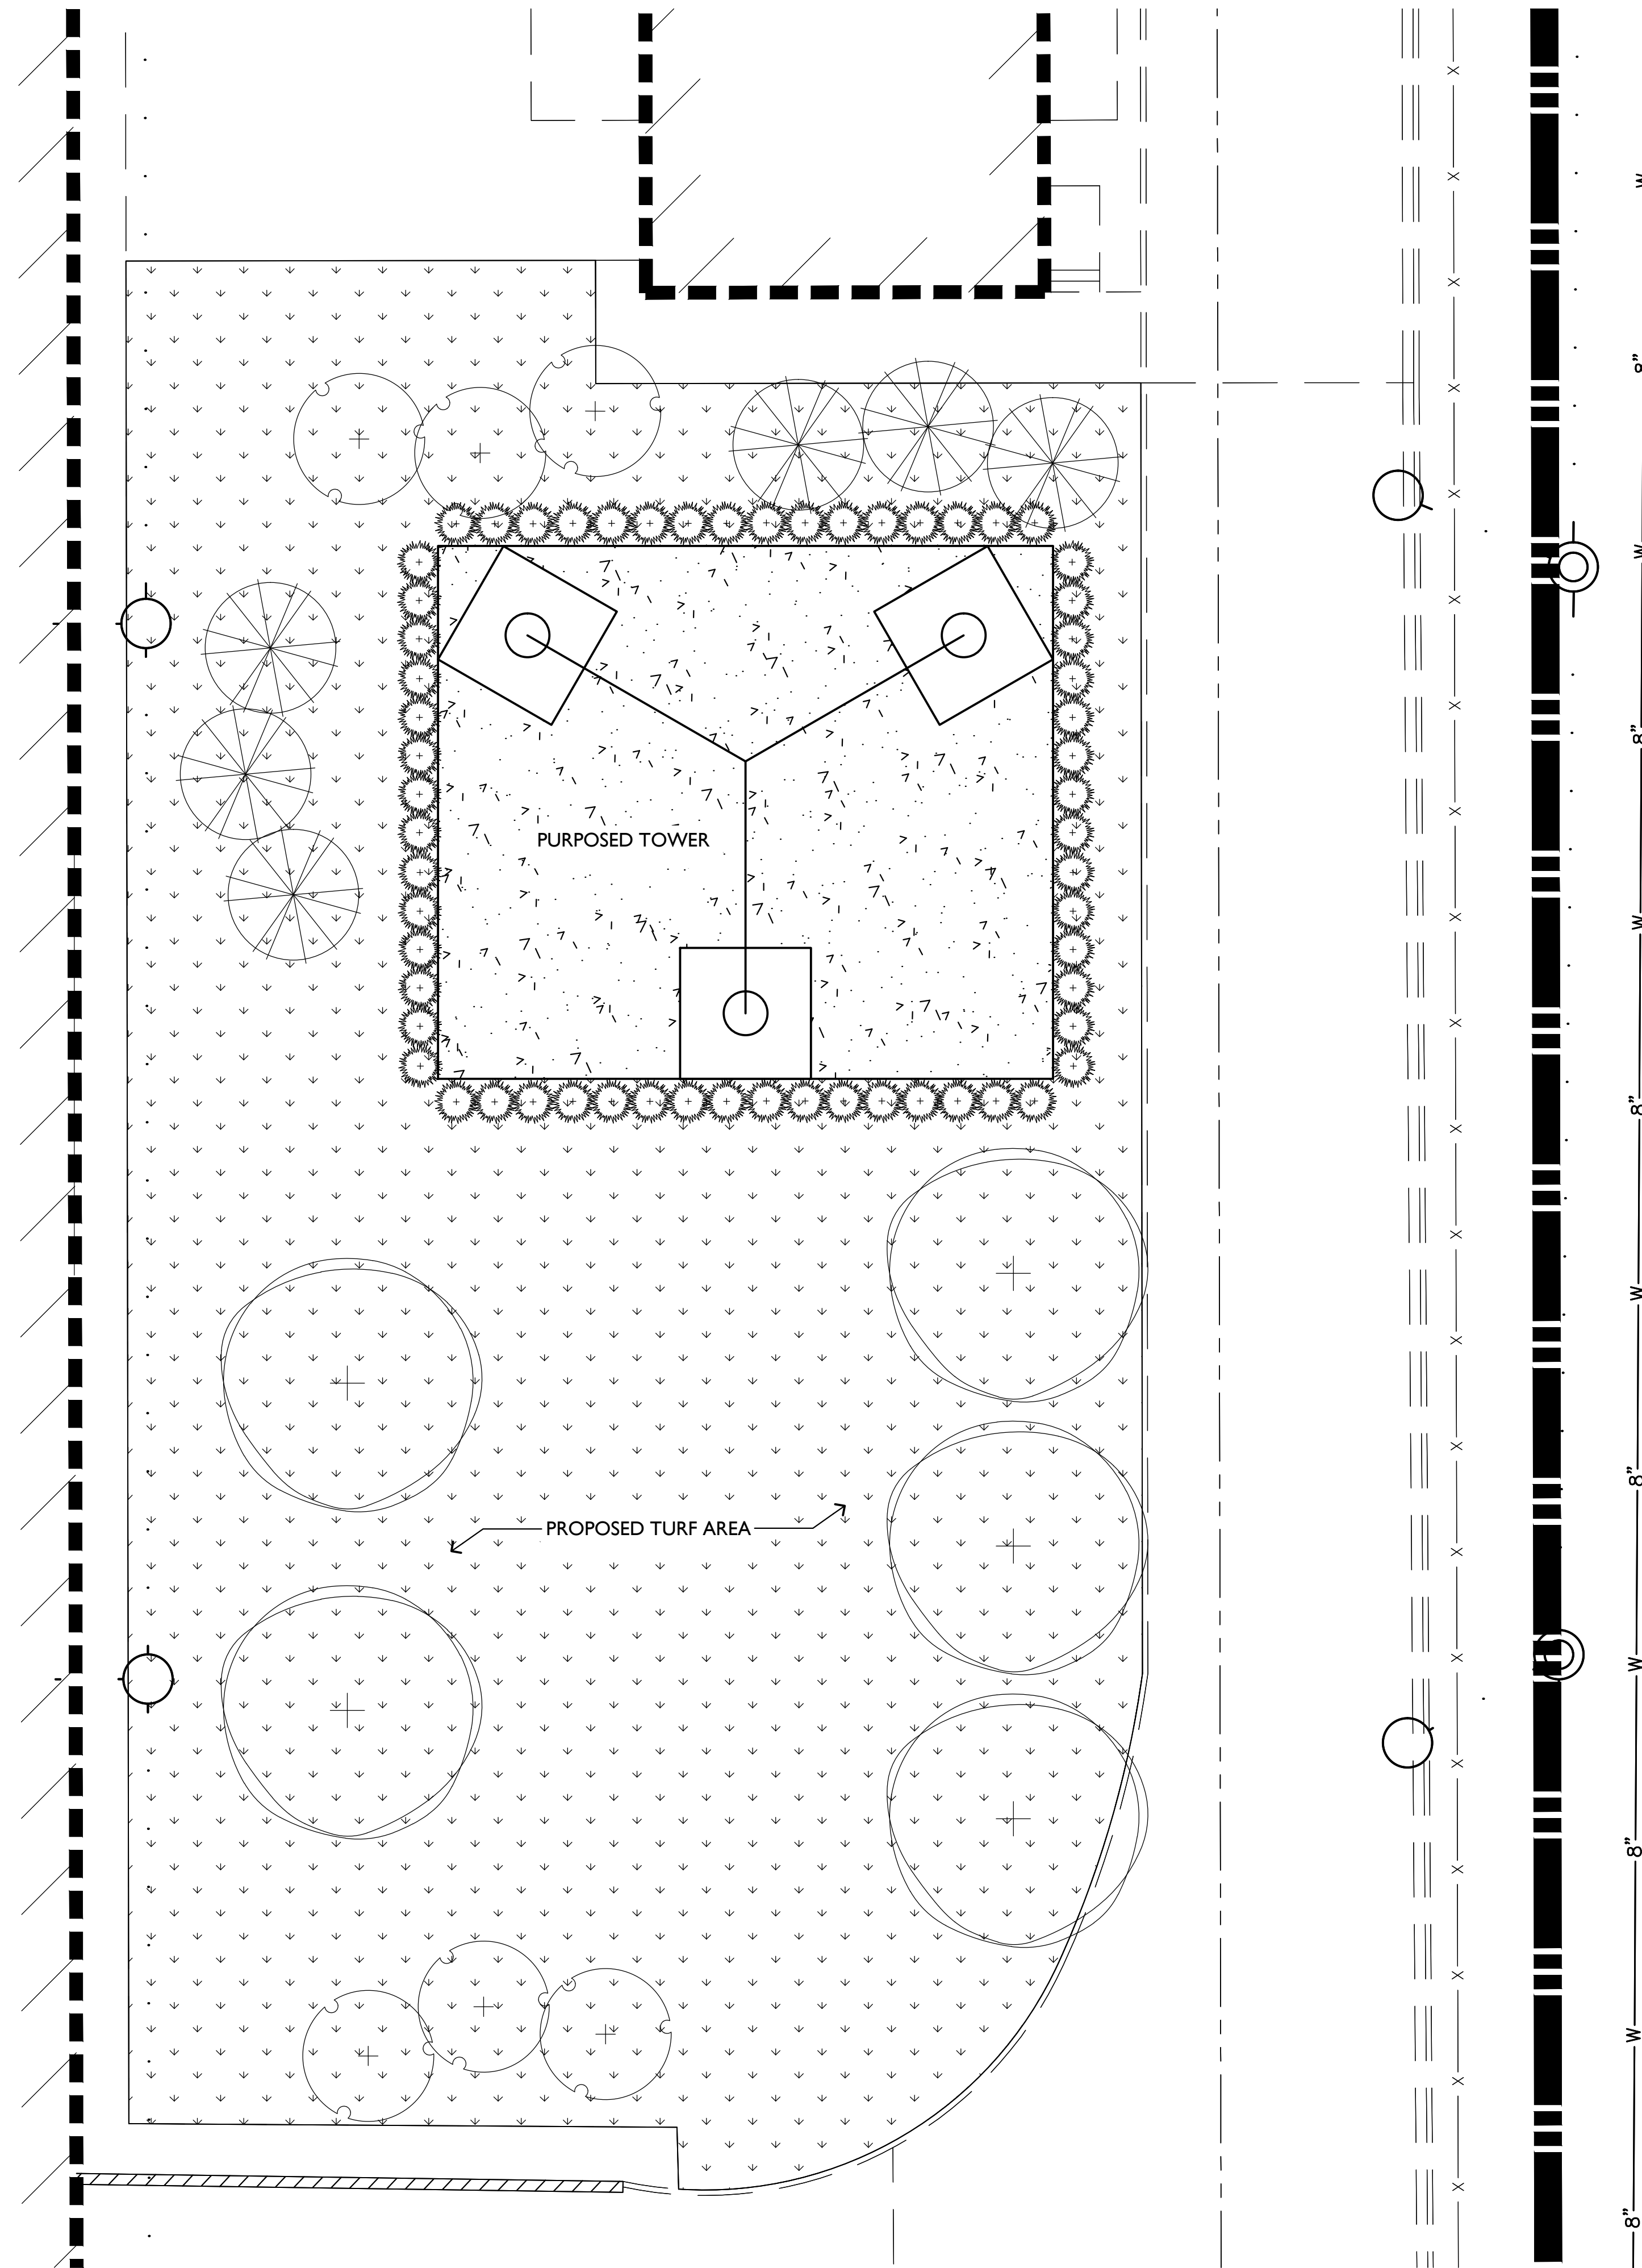


Landscape Data Table: Planting Material Key	
Note: Symbols are blackline for proposed grayscale for existing	
Canopy Trees (minimum size 2.5 caliper) Count:	5
Evergreen Trees (minimum size 6 feet) Count:	6
Understory Trees (minimum size 2.5 caliper or 8 feet if multi-stemmed) Count:	6
Evergreen Shrubs (minimum of 18 inches) Count:	60
Deciduous Shrubs (minimum of 18 inches) Count:	0
Ornamental Grasses Count:	0
Perennials Count:	0
Annuals Count:	0
Groundcover Square Footage:	0
Turf (Seeded) Square Footage:	0
Turf (Sod) Square Footage:	13223
Native Prairie Planting Square Footage:	0
Native Wetland Planting Square Footage:	0

* 28 CTE REQUIRED EQUIVALENT TO 560 SHRUBS.
DISTURBED AREA CANNOT SUPPORT 560 SHRUBS.

Landscape Data Table: CTEs Provided			
	CTE Value	Count Provided	Total CTEs Provided
Canopy Trees	1	5	5
Evergreen Trees	3	6	2
Understory Trees	3	6	2
Deciduous Shrubs	20	0	0
Evergreen Shrubs	20	60	3 *
Total:		75	12

TOWER LANDSCAPE PLAN
SCALE: 1" = 10'-0"

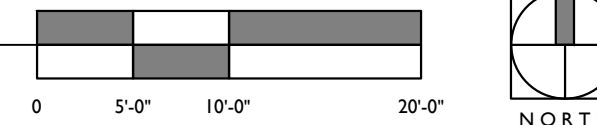

NOTES:

ALL PROPOSED LANDSCAPE TO BE IRRIGATED.
MODIFY EXISTING IRRIGATION AND LOCATE NEW HEADS AS NECESSARY.

PLANNING
LANDSCAPE ARCHITECTURE
URBAN DESIGN
WOLFF LANDSCAPE ARCHITECTURE

307 NORTH MICHIGAN AVENUE
SUITE 601
CHICAGO, ILLINOIS 60601
312.663.5494 T
312.663.5497 F
WOLFFLANDSCAPE.COM

Bowman
CONSULTING

Bowman Consulting Group, Ltd.
440 South LaSalle Street,
Suite 3000A
Chicago, IL 60605
Phone: (312) 614-0360
www.bowmanconsulting.com
© Bowman Consulting Group, Ltd.

LANDSCAPE PLAN
CYRUSONE
COMMUNICATION TOWER
PETITIONER: CYRUSONE, JUAN VASQUEZ
2905 DIEHL ROAD
AURORA, ILLINOIS
DUPAGE COUNTY



PLAN STATUS

2/07/17 CITY COMMENT REVISIONS

1/19/17 CITY COMMENT REVISIONS

1/05/17 TOWER LANDSCAPING

10/24/16 ISSUE FOR REVIEW

8/25/16 ISSUE FOR REVIEW

DATE	DESCRIPTION
JL	IJ TW
DESIGN	DRAWN CHKD

SCALE

JOB No. 40029-01-001

DATE

FILE LI02

TOWER LANDSCAPE PLAN SHEET