
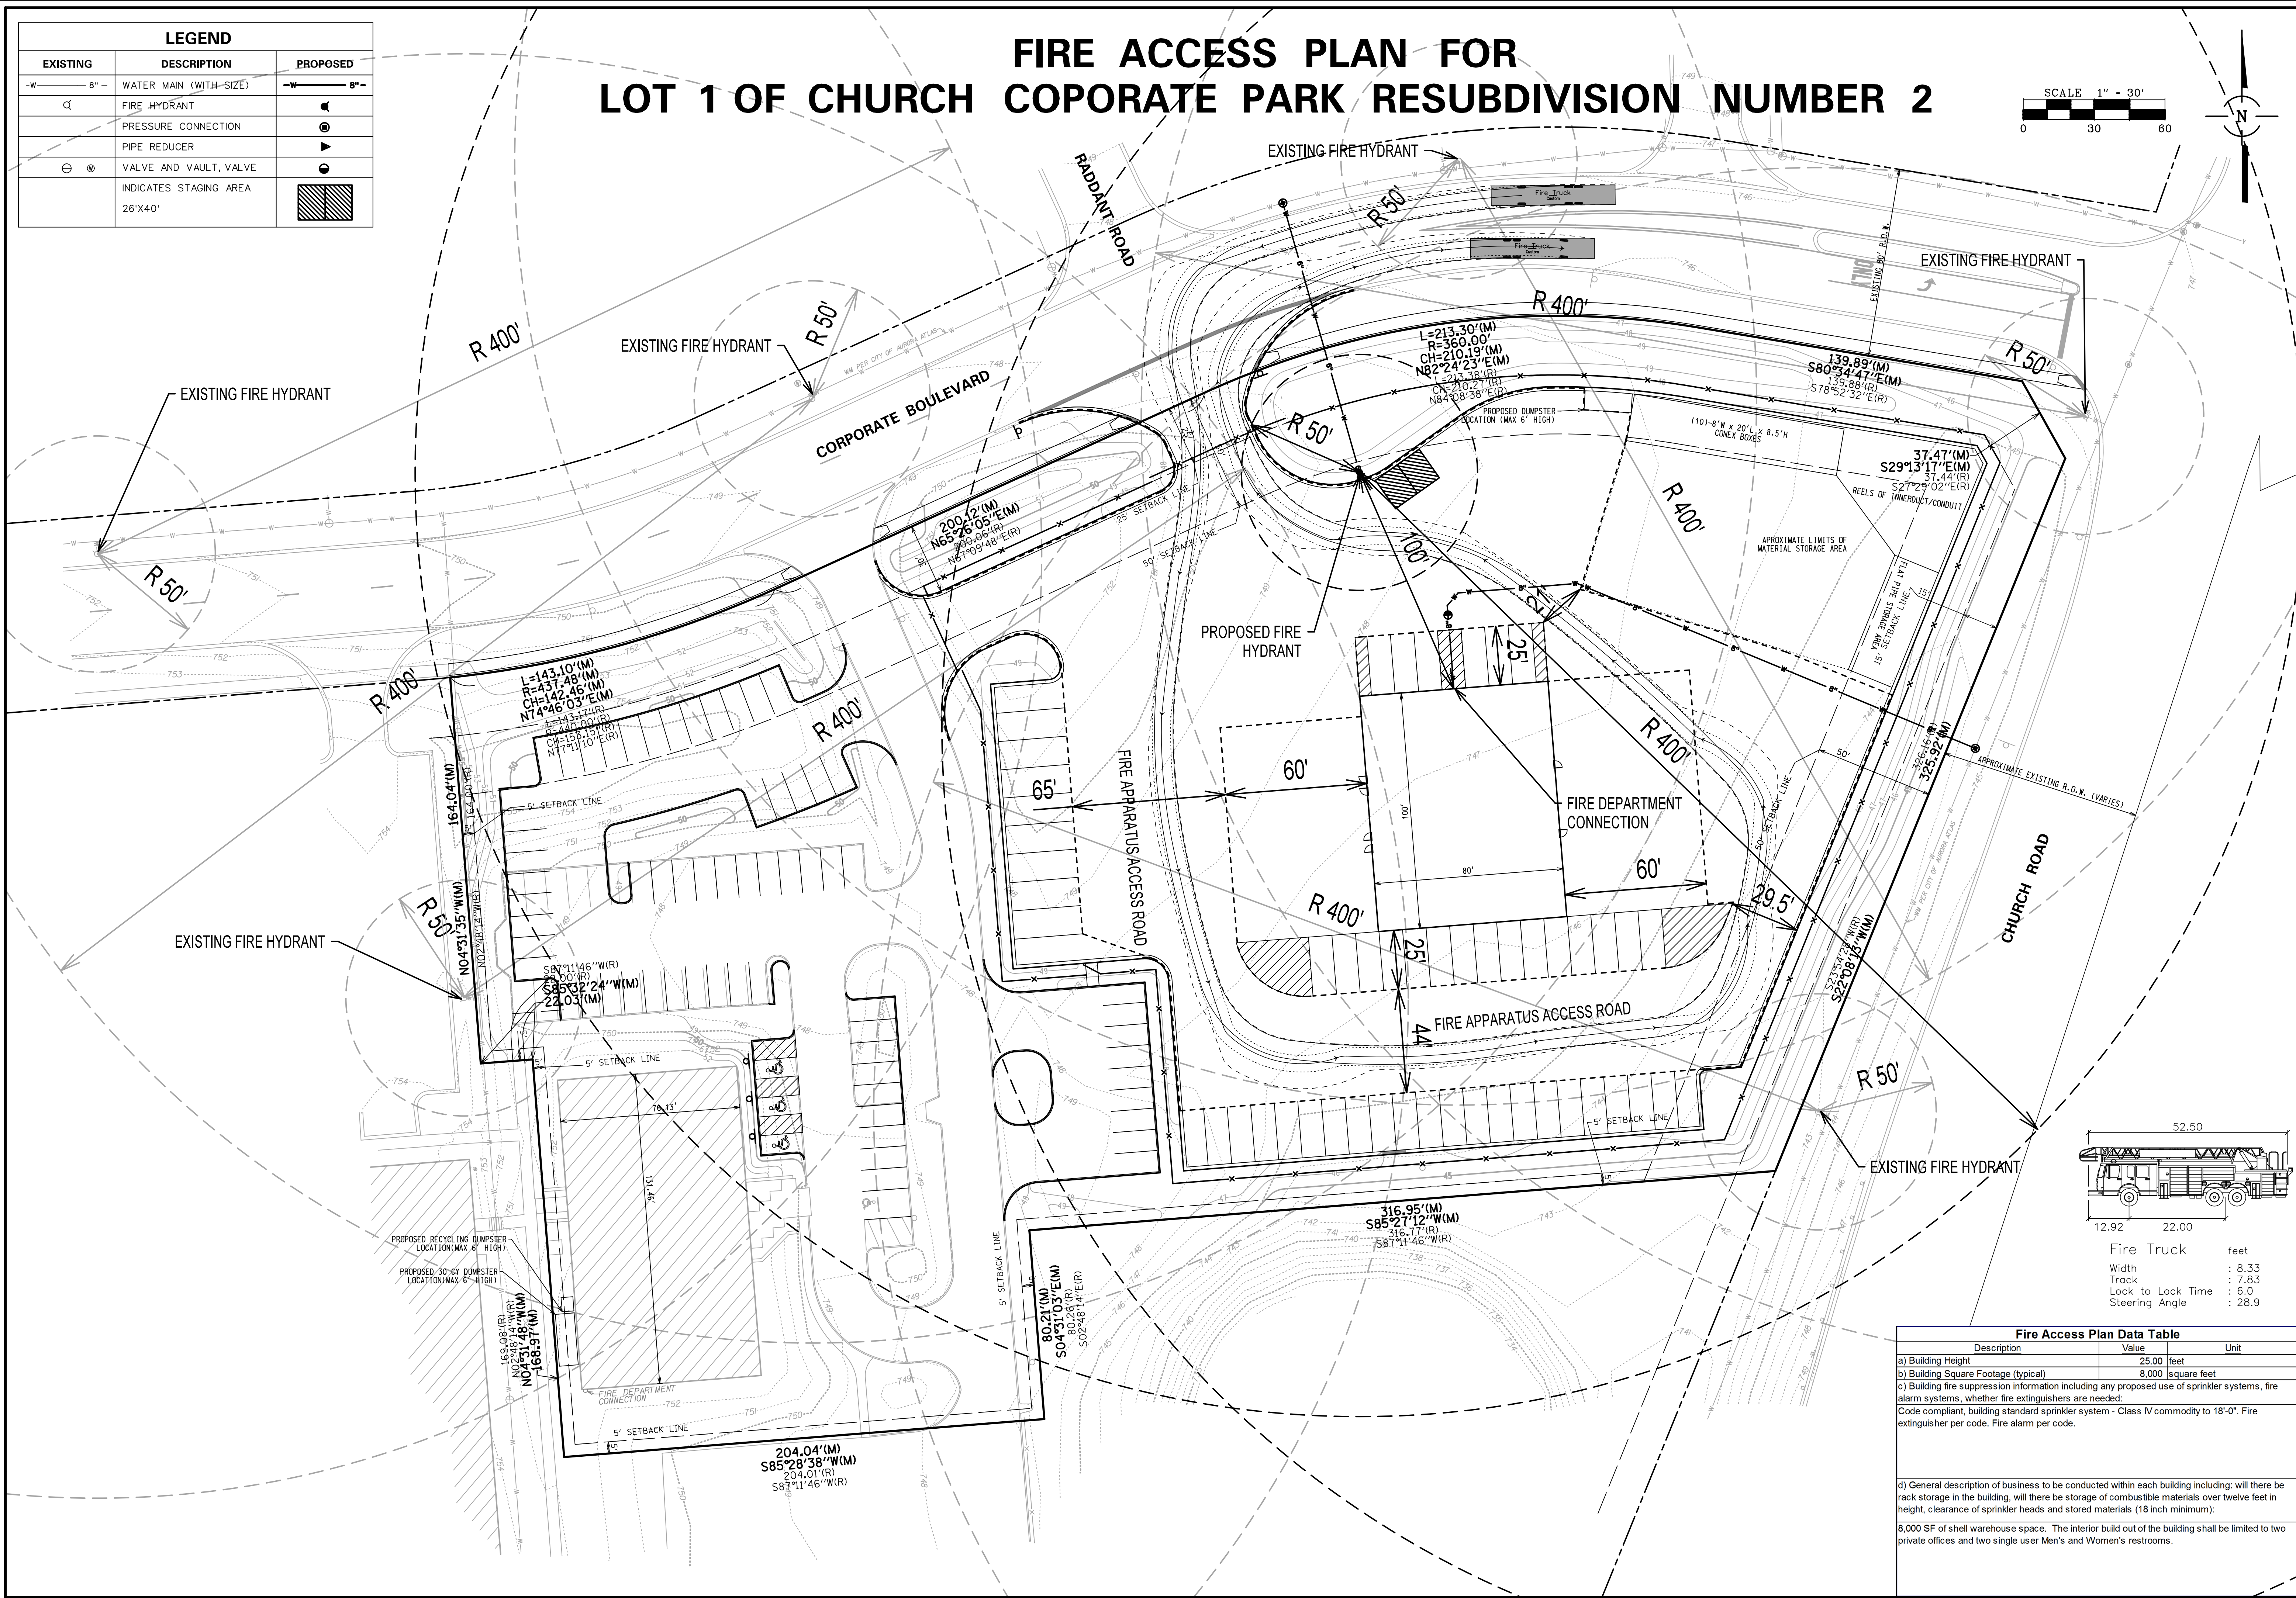
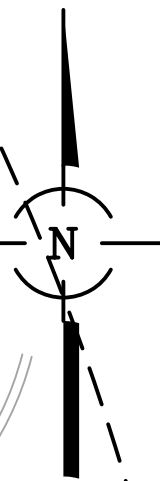


LEGEND		
EXISTING	DESCRIPTION	PROPOSED
—W— 8"—	WATER MAIN (WITH-SIZE)	—W— 8"—
⊕	FIRE HYDRANT	⊕
—	PRESSURE CONNECTION	⊕
—	PIPE REDUCER	▶
⊕ ⊕	VALVE AND VAULT, VALVE	⊕ ⊕
	INDICATES STAGING AREA	26'X40'

FIRE ACCESS PLAN FOR LOT 1 OF CHURCH COPORATE PARK RESUBDIVISION NUMBER 2

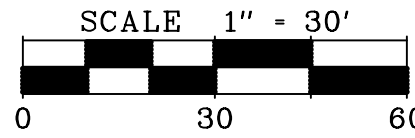

OWNER:
HENKELS & MCCOY, INC.
8600 HOLLYWOOD BLVD.
BLUE BELT, PA 19422


PETITIONER:
HENKELS & MCCOY, INC.
8600 HOLLYWOOD BLVD.
BLUE BELT, PA 19422

NO.	DATE	REMARKS
1	04/06/17	PER CITY
1	03/08/17	PER CITY

FIRE ACCESS PLAN LOT 1 OF CHURCH COPORATE PARK RESUBDIVISION NUMBER 2 AURORA, ILLINOIS

CONSULTING ENGINEERS
SITE DEVELOPMENT ENGINEERS
LAND SURVEYORS

9575 W. Higgins Road, Suite 700,
Rosemont, Illinois 60018
Phone: (847) 676-4060 Fax: (847) 676-4065

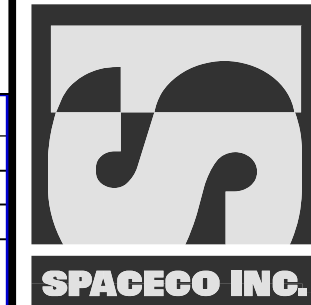

FILENAME:
9591-FIRE-EXHIBIT

DATE:
02/09/2017

JOB NO.
9591

SHEET
FE