


TOPOGRAPHIC SURVEY




GRAPHIC SCALE

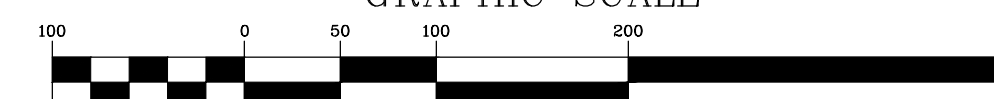

(IN FEET)
1 inch = 100 ft

LEGEND

- | | |
|--|----------------------------------|
| | = EX. PROPERTY LINE |
| | = EX. EASEMENT LINE |
| | = EX. SECTION LINE |
| | = EX. SIDEWALK |
| | = EX. CONCRETE CURB & GUTTER |
| | = EX. DEPRESSED CURB |
| | = EX. CHAIN-LINK FENCE |
| | = EX. WOOD FENCE |
| | = EX. WIRE FENCE |
| | = EX. OVERHEAD WIRES |
| | = EX. TREE/BRUSH LINE |
| | = EX. WETLANDS |
| | = EX. WATER LINE |
| | = EX. GUARD RAIL |
| | = EX. DITCH/SWALE |
| | = EX. MISCELLANEOUS MANHOLE (MH) |
| | = EX. STORM MANHOLE (MH) |
| | = EX. STORM CATCH BASIN (CB) |
| | = EX. STORM INLET (INL) |
| | = EX. FLARED END SECTION (FES) |
| | = EX. RIP-RAP |
| | = EX. DRAIN |
| | = EX. DOWN SPOUT |
| | = EX. STORM SERVICE POST |
| | = EX. STORM CLEANOUT |
| | = EX. SUMP CONNECTION |
| | = EX. SANITARY MANHOLE (SMH) |
| | = EX. SANITARY SERVICE POST |
| | = EX. SANITARY CLEANOUT |
| | = EX. SANITARY SEWER MARKER POST |
| | = EX. FIRE HYDRANT/AUX. VALVE |
| | = EX. VALVE BOX |
| | = EX. VALVE VAULT (V.V.V.) |
| | = EX. WATER METER |
| | = EX. WATER SERVICE POST |
| | = EX. BUFFALO BOX |
| | = EX. WATER MARKER POST |
| | = EX. GAS METER |
| | = EX. JULIE GAS MARKER |
| | = EX. GAS MARKER POST |
| | = EX. ELECTRICAL METER |
| | = EX. JULIE ELECTRIC MARKER |
| | = EX. ELECTRIC MARKER POST |
| | = EX. ELECTRIC TRANSFORMER |
| | = EX. TRAFFIC SIGNAL CONTROL BOX |
| | = EX. TRAFFIC SIGNAL |
| | = EX. TRAFFIC SIGNAL WITH ARM |
| | = EX. TELEPHONE PEDESTAL |
| | = EX. FIBER OPTIC HANDHOLE |
| | = EX. AIR CONDITIONING UNIT |
| | = EX. UTILITY POLE |
| | = EX. GUY WIRE |
| | = EX. LIGHT STANDARD |
| | = EX. SIGN |
| | = EX. MAILBOX |
| | = EX. BOLLARD |
| | = EX. MONITORING WELL |
| | = EX. BITUMINOUS PAVEMENT |
| | = EX. CONCRETE |
| | = EX. AGGREGATE |

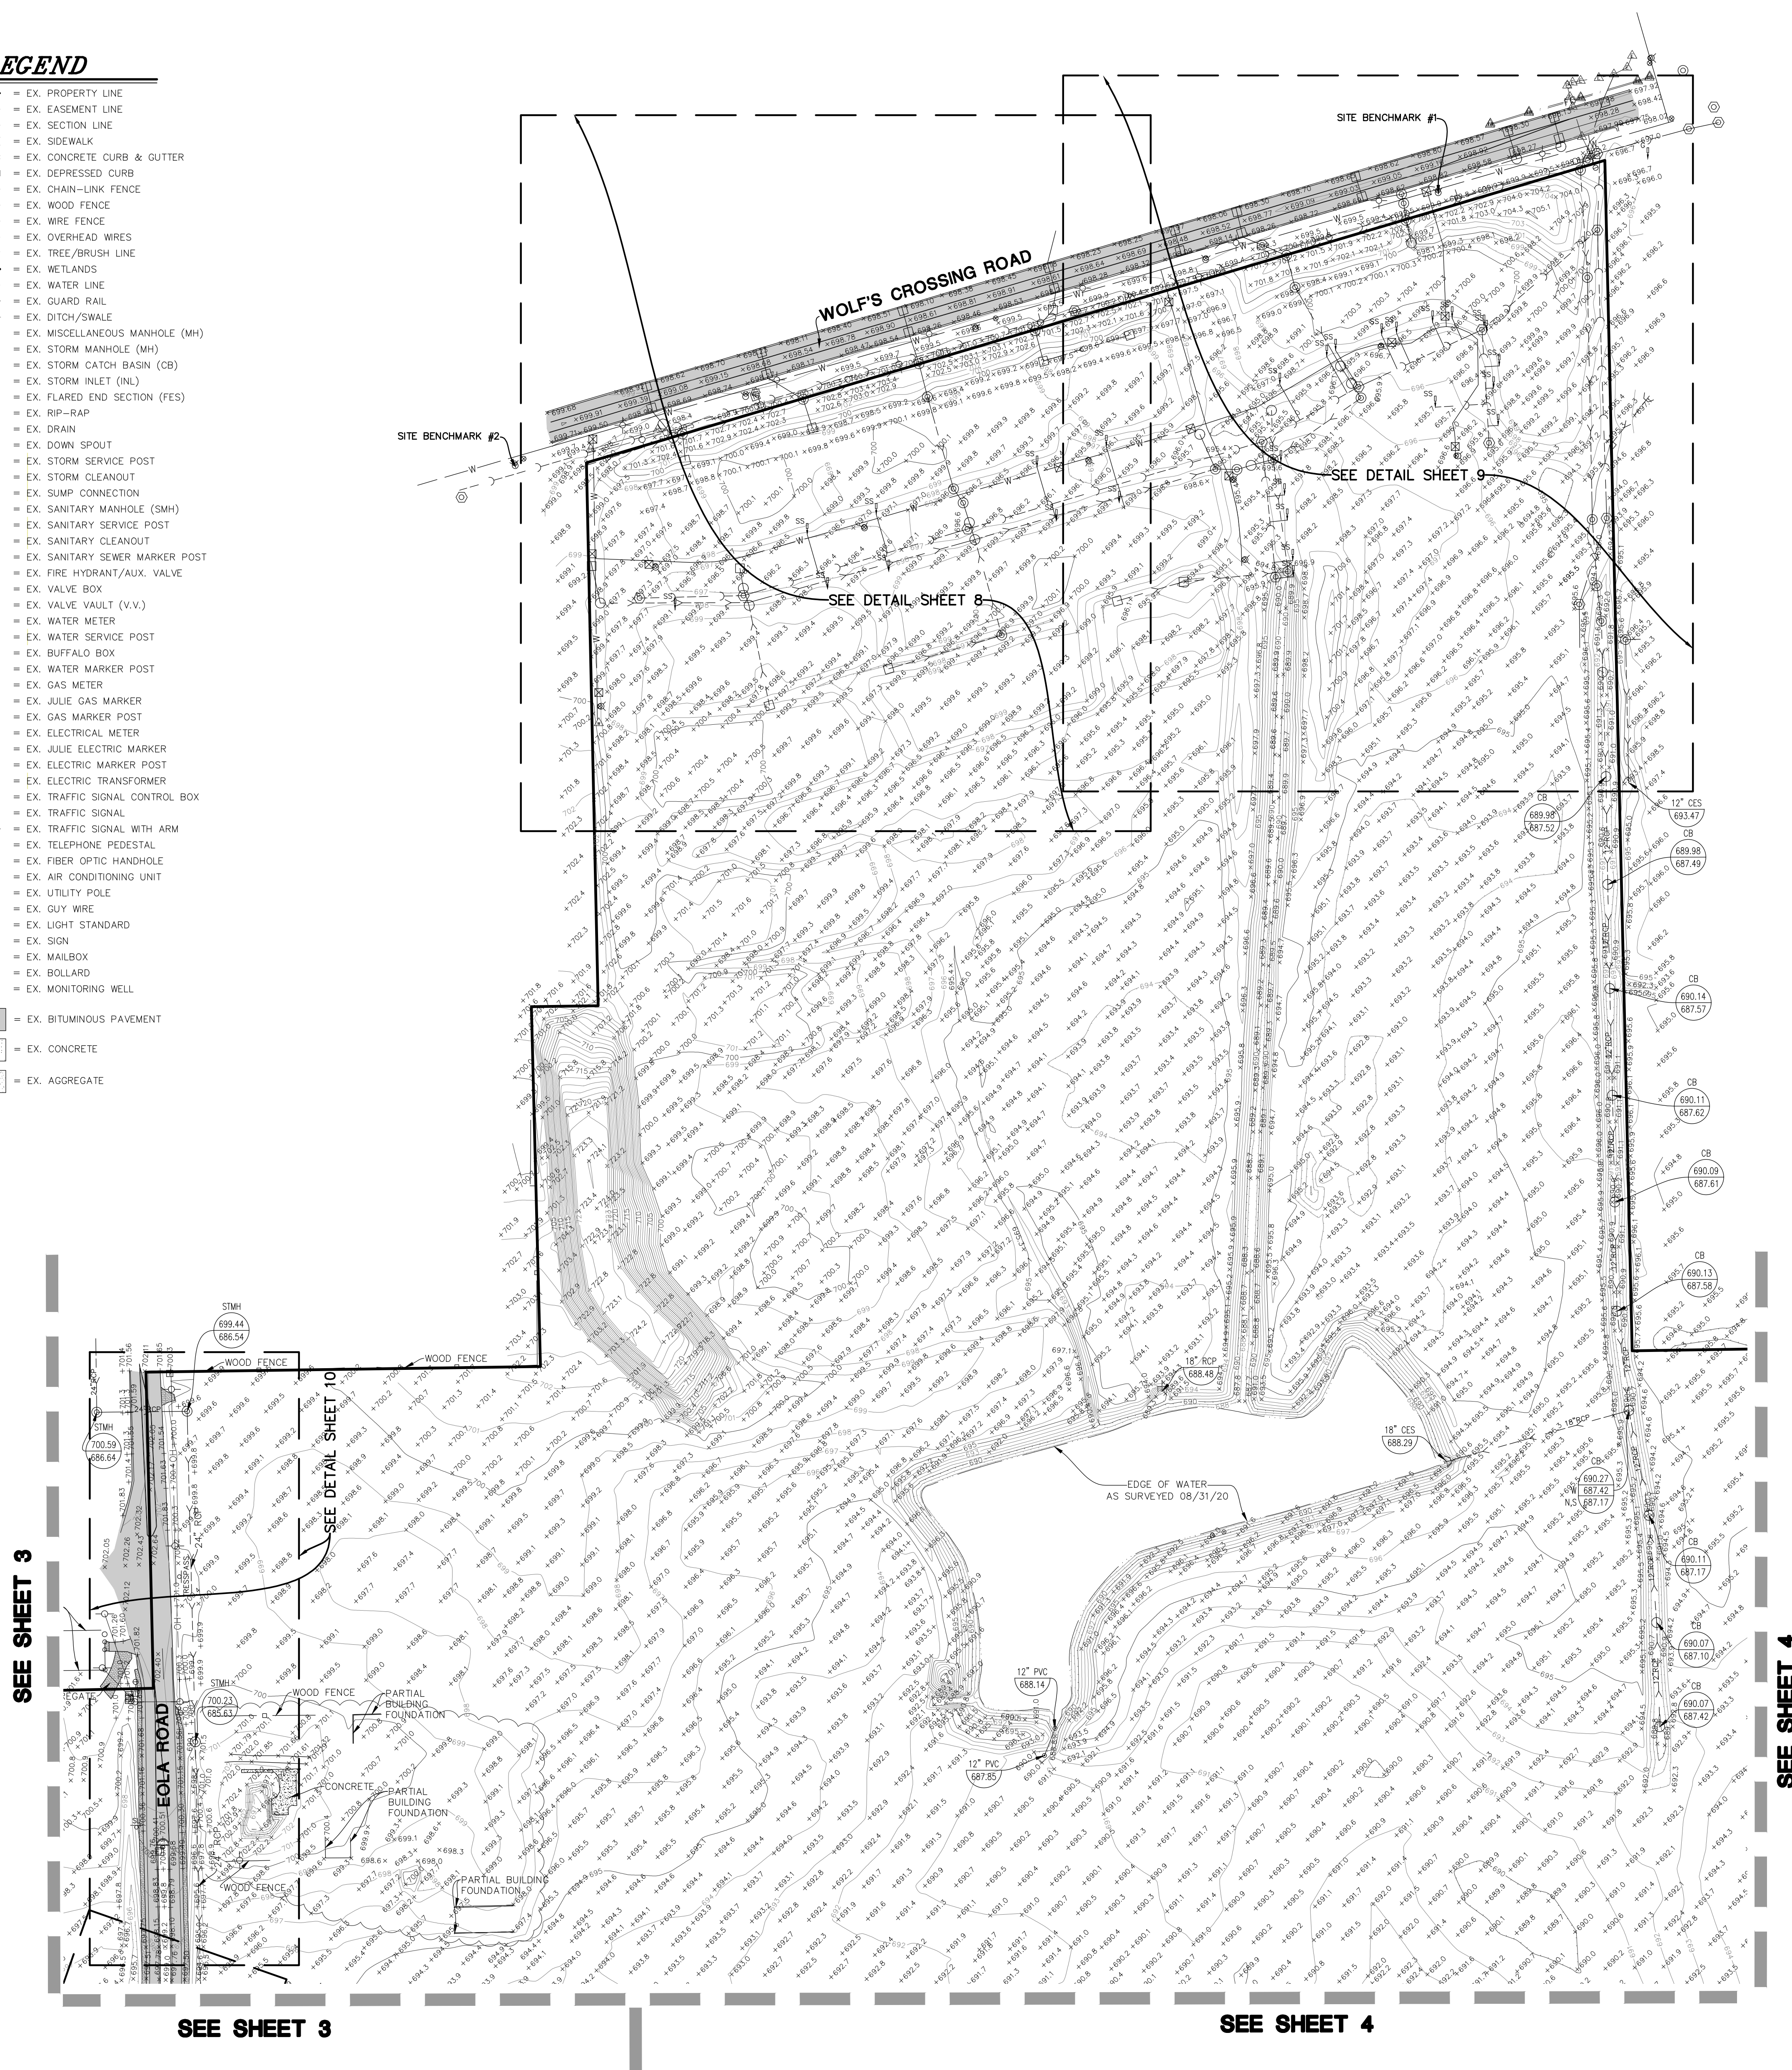


SEE SHEET 3

SEE SHEET 4

TOPOGRAPHIC SURVEY

SEE SHEET 2

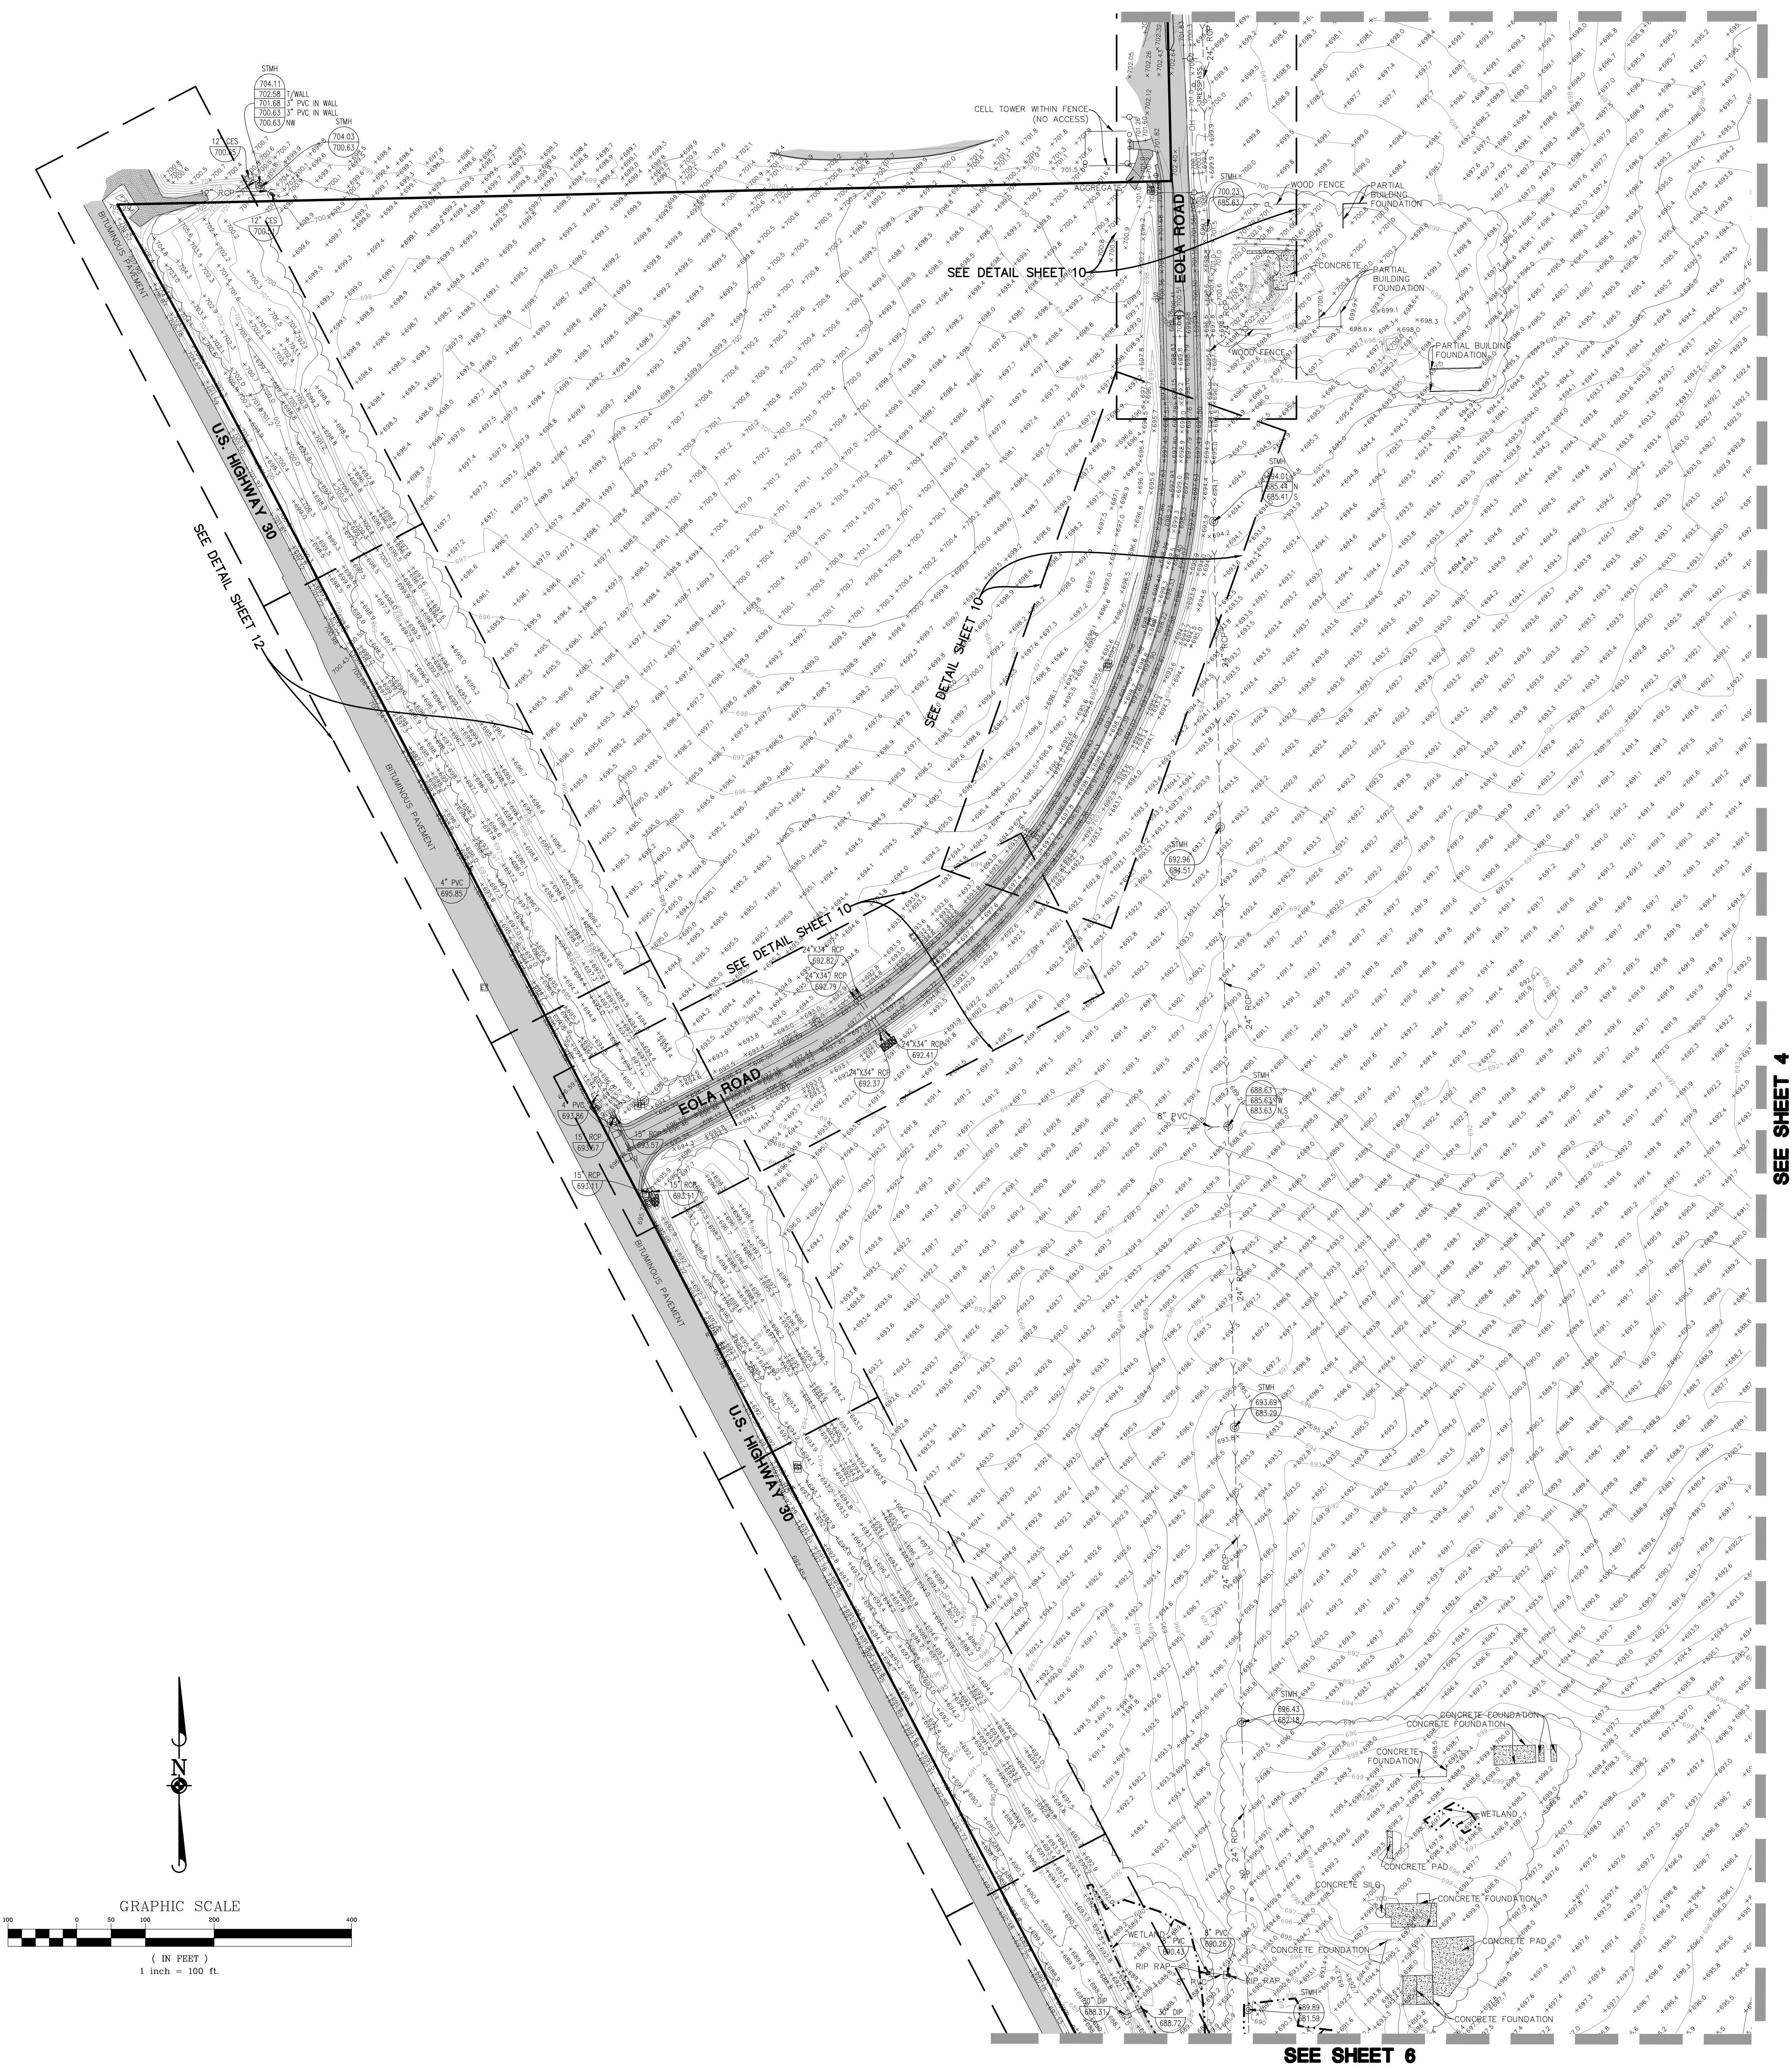


SEE SHEET 4


SEE SHEET 6



TOPOGRAPHIC SURVEY

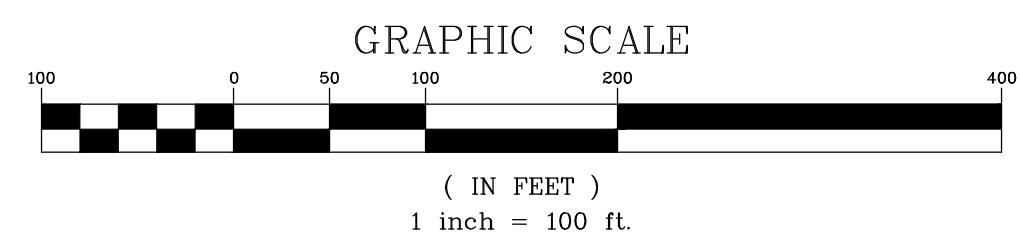


SEE SHEET 2

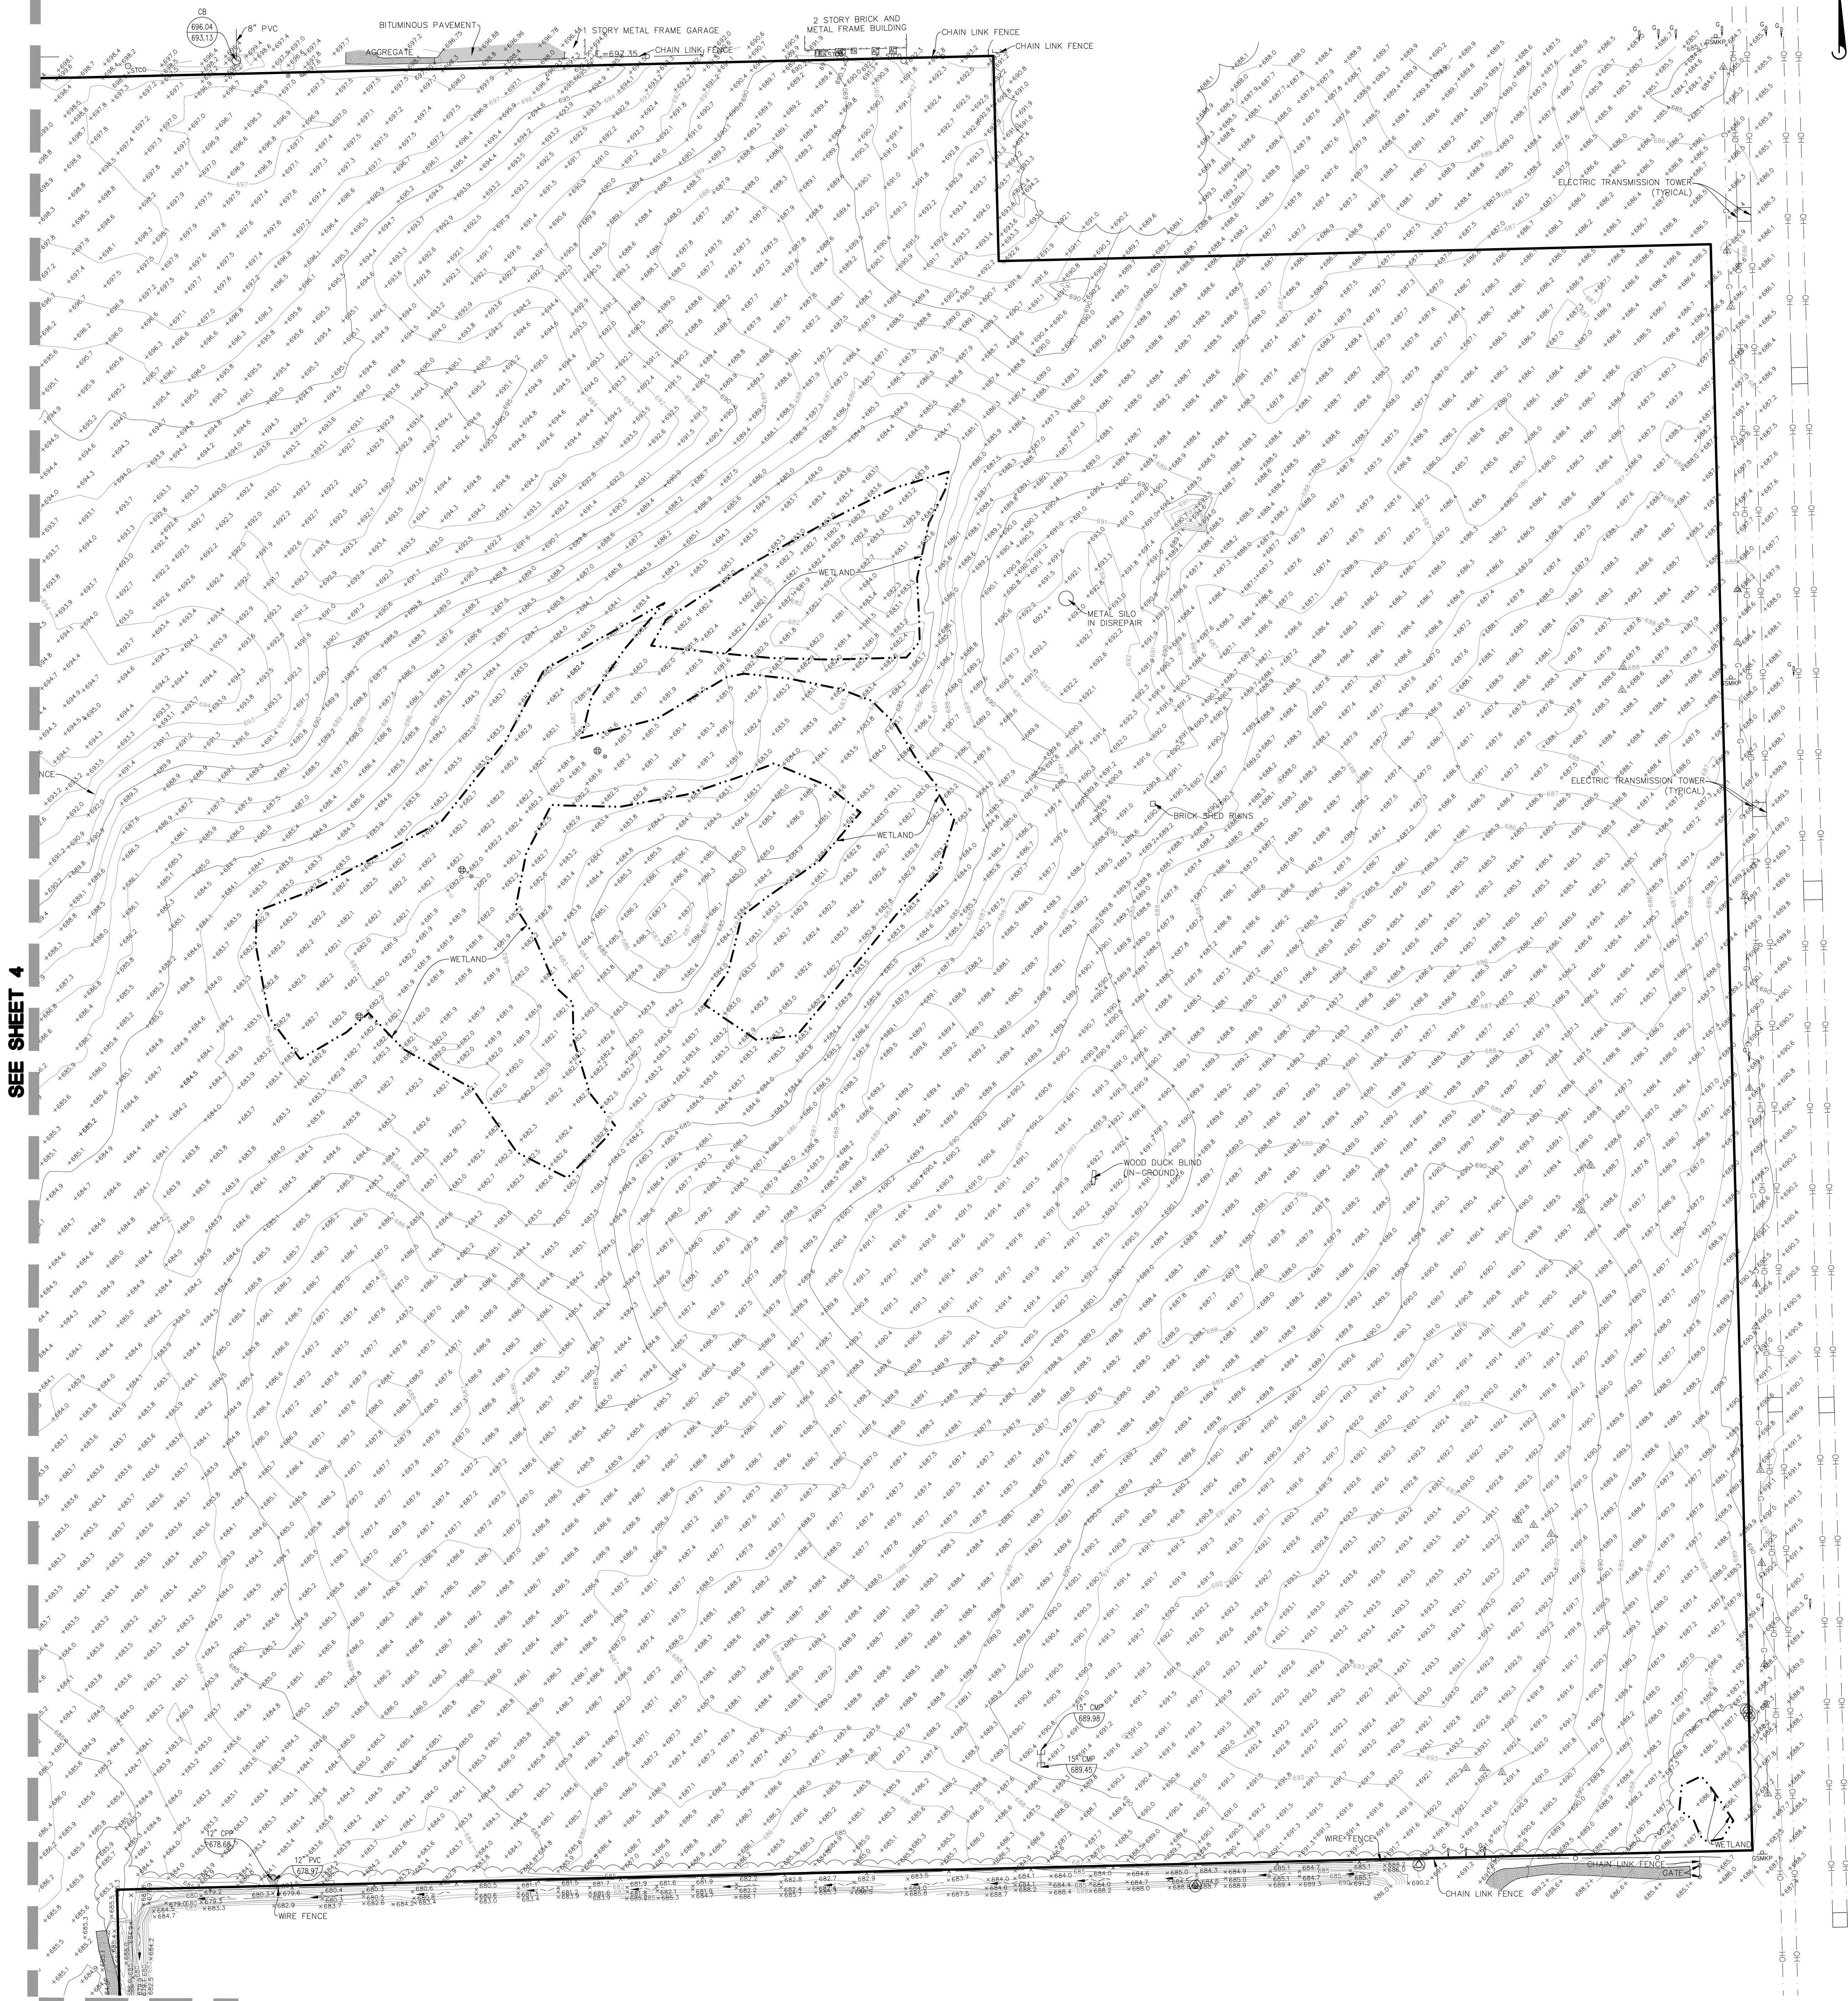

SEE SHEET 4

SEE SHEET 7

<div>5 OF 14</div> <div>PULLIOTT</div>	<div>SHEET</div>	<div>PROJ. NO. <u> </u> <small>JD</small></div> <div>PROJ. ASSOC. <u> </u> <small>FGA</small></div> <div>DRAWN BY <u> </u> <small>FGA</small></div> <div>DATE <u>09/21/20</u></div> <div>SCALE <u>1"=100'</u></div>	<div>LINCOLN PRAIRIE AURORA PROPERTY</div> <div>AURORA, ILLINOIS</div> <div>TOPOGRAPHIC SURVEY</div>	<div><div>Manhard CONSULTING LTD.</div><div><small>One Overlook Point, Suite 200, Lincolnshire, IL 60068 ph847.634.6550 kb847.634.0085 manhard.com</small> <small>Civil Engineers • Surveyors • Water Resource Engineers • Water & Wastewater Engineers</small> <small>Construction Managers • Environmental Scientists • Landscape Architects • Planners</small></div></div>	<table><thead><tr><th>DATE</th><th>REVISIONS</th><th>DRAWN BY</th></tr></thead><tbody><tr><td></td><td></td><td></td></tr><tr><td></td><td></td><td></td></tr><tr><td></td><td></td><td></td></tr><tr><td></td><td></td><td></td></tr><tr><td></td><td></td><td></td></tr><tr><td></td><td></td><td></td></tr><tr><td></td><td></td><td></td></tr><tr><td></td><td></td><td></td></tr><tr><td></td><td></td><td></td></tr><tr><td></td><td></td><td></td></tr><tr><td></td><td></td><td></td></tr><tr><td></td><td></td><td></td></tr><tr><td></td><td></td><td></td></tr><tr><td></td><td></td><td></td></tr><tr><td></td><td></td><td></td></tr><tr><td></td><td></td><td></td></tr><tr><td></td><td></td><td></td></tr><tr><td></td><td></td><td></td></tr><tr><td></td><td></td><td></td></tr><tr><td></td><td></td><td></td></tr><tr><td></td><td></td><td></td></tr><tr><td></td><td></td><td></td></tr><tr><td></td><td></td><td></td></tr><tr><td></td><td></td><td></td></tr><tr><td></td><td></td><td></td></tr><tr><td></td><td></td><td></td></tr><tr><td></td><td></td><td></td></tr><tr><td></td><td></td><td></td></tr><tr><td></td><td></td><td></td></tr><tr><td></td><td></td><td></td></tr><tr><td></td><td></td><td></td></tr><tr><td></td><td></td><td></td></tr><tr><td></td><td></td><td></</td></tr></tbody></table>	DATE	REVISIONS	DRAWN BY	</
		DATE	REVISIONS	DRAWN BY	
		</	

SEE SHEET 4

SEE DETAIL

SEE DETAIL

SEE SHEET 7

SEE DETAIL SHEET 11



GRAPHIC SCALE



(IN FEET)
1 inch = 100 ft.

[illegible]

TOPOGRAPHIC SURVEY



GRAPHIC SCALE

(IN FEET)
1 inch = 100 ft.

SEE SHEET 4

SEE SHEET 5



SEE SHEET 6

—SEE DETAIL SHEET 1

WEST 111TH STREET

LINCOLN PRAIRIE AURORA PROPERTY
AURORA, ILLINOIS
TOPOGRAPHIC SURVEY


[illegible]

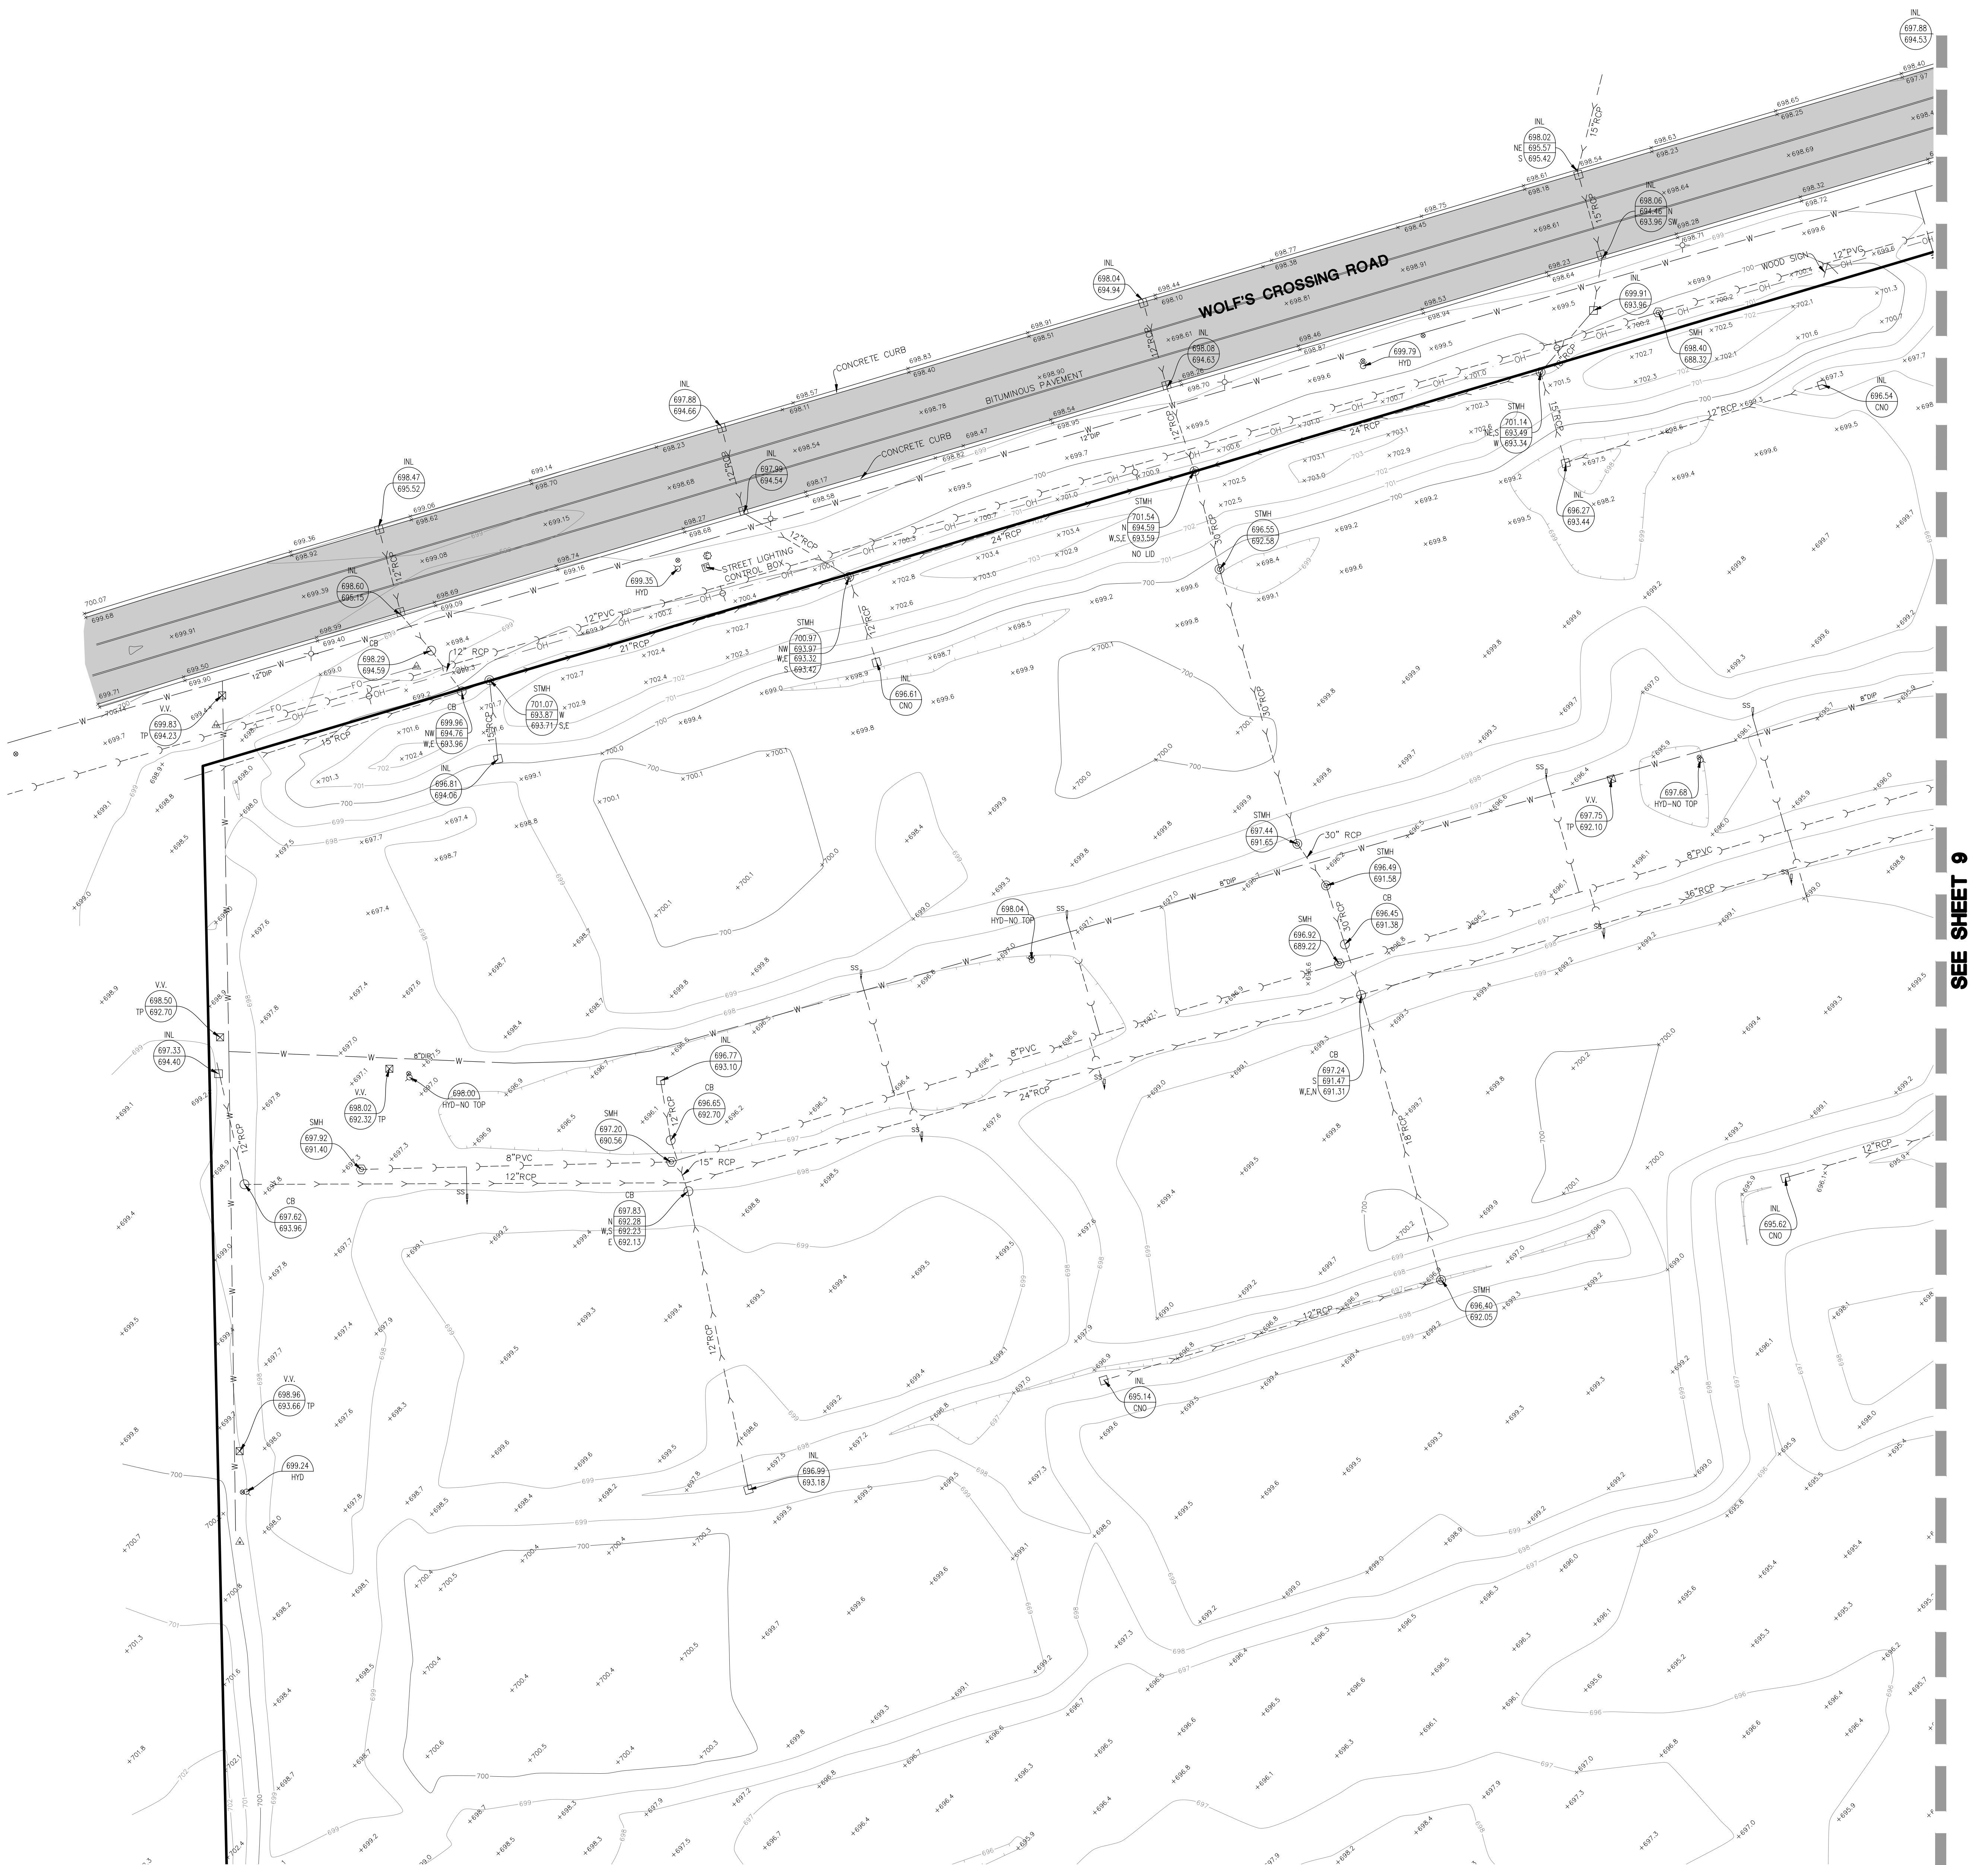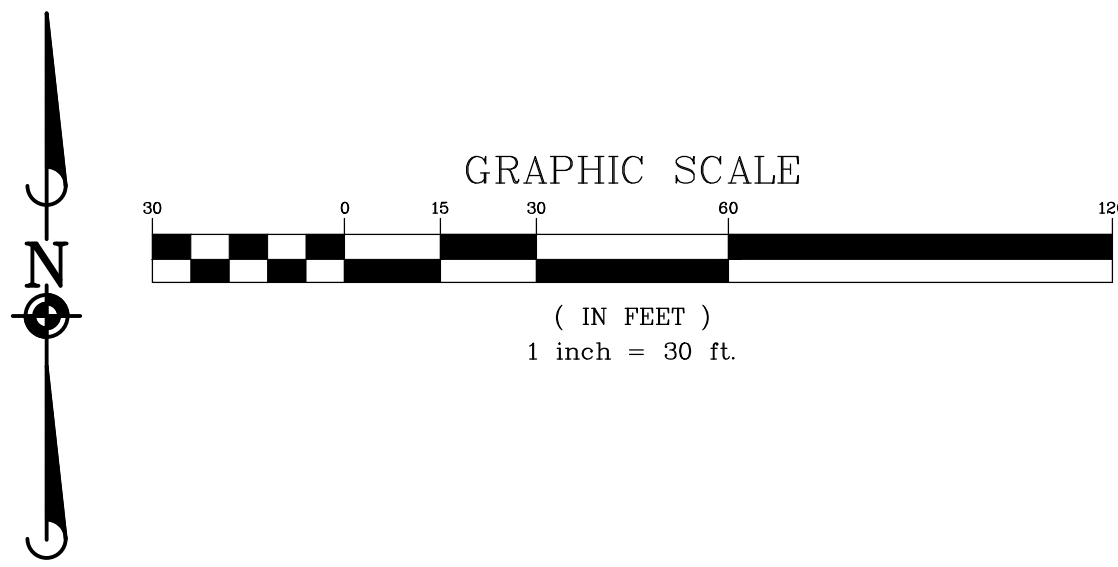

SEE SHEET 9

[illegible]

TOPOGRAPHIC SURVEY

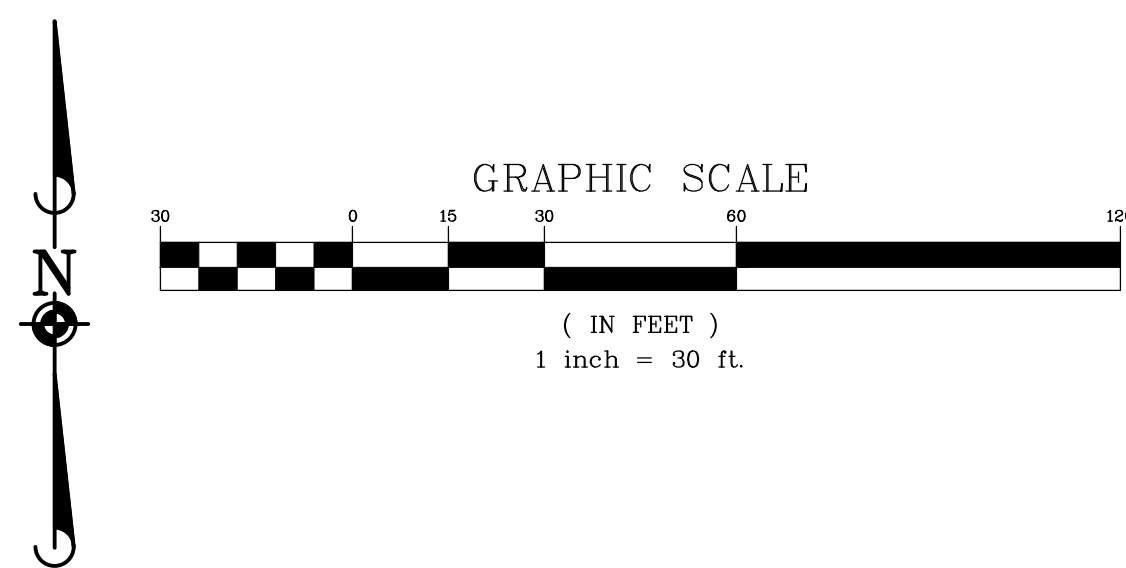


SEE SHEET 8

© 2019 MANHARD CONSULTING LTD. ALL RIGHTS RESERVED


LINCOLN PRAIRIE AURORA PROPERTY
AURORA, ILLINOIS
TOPOGRAPHIC SURVEY

[illegible]

TOPOGRAPHIC SURVEY

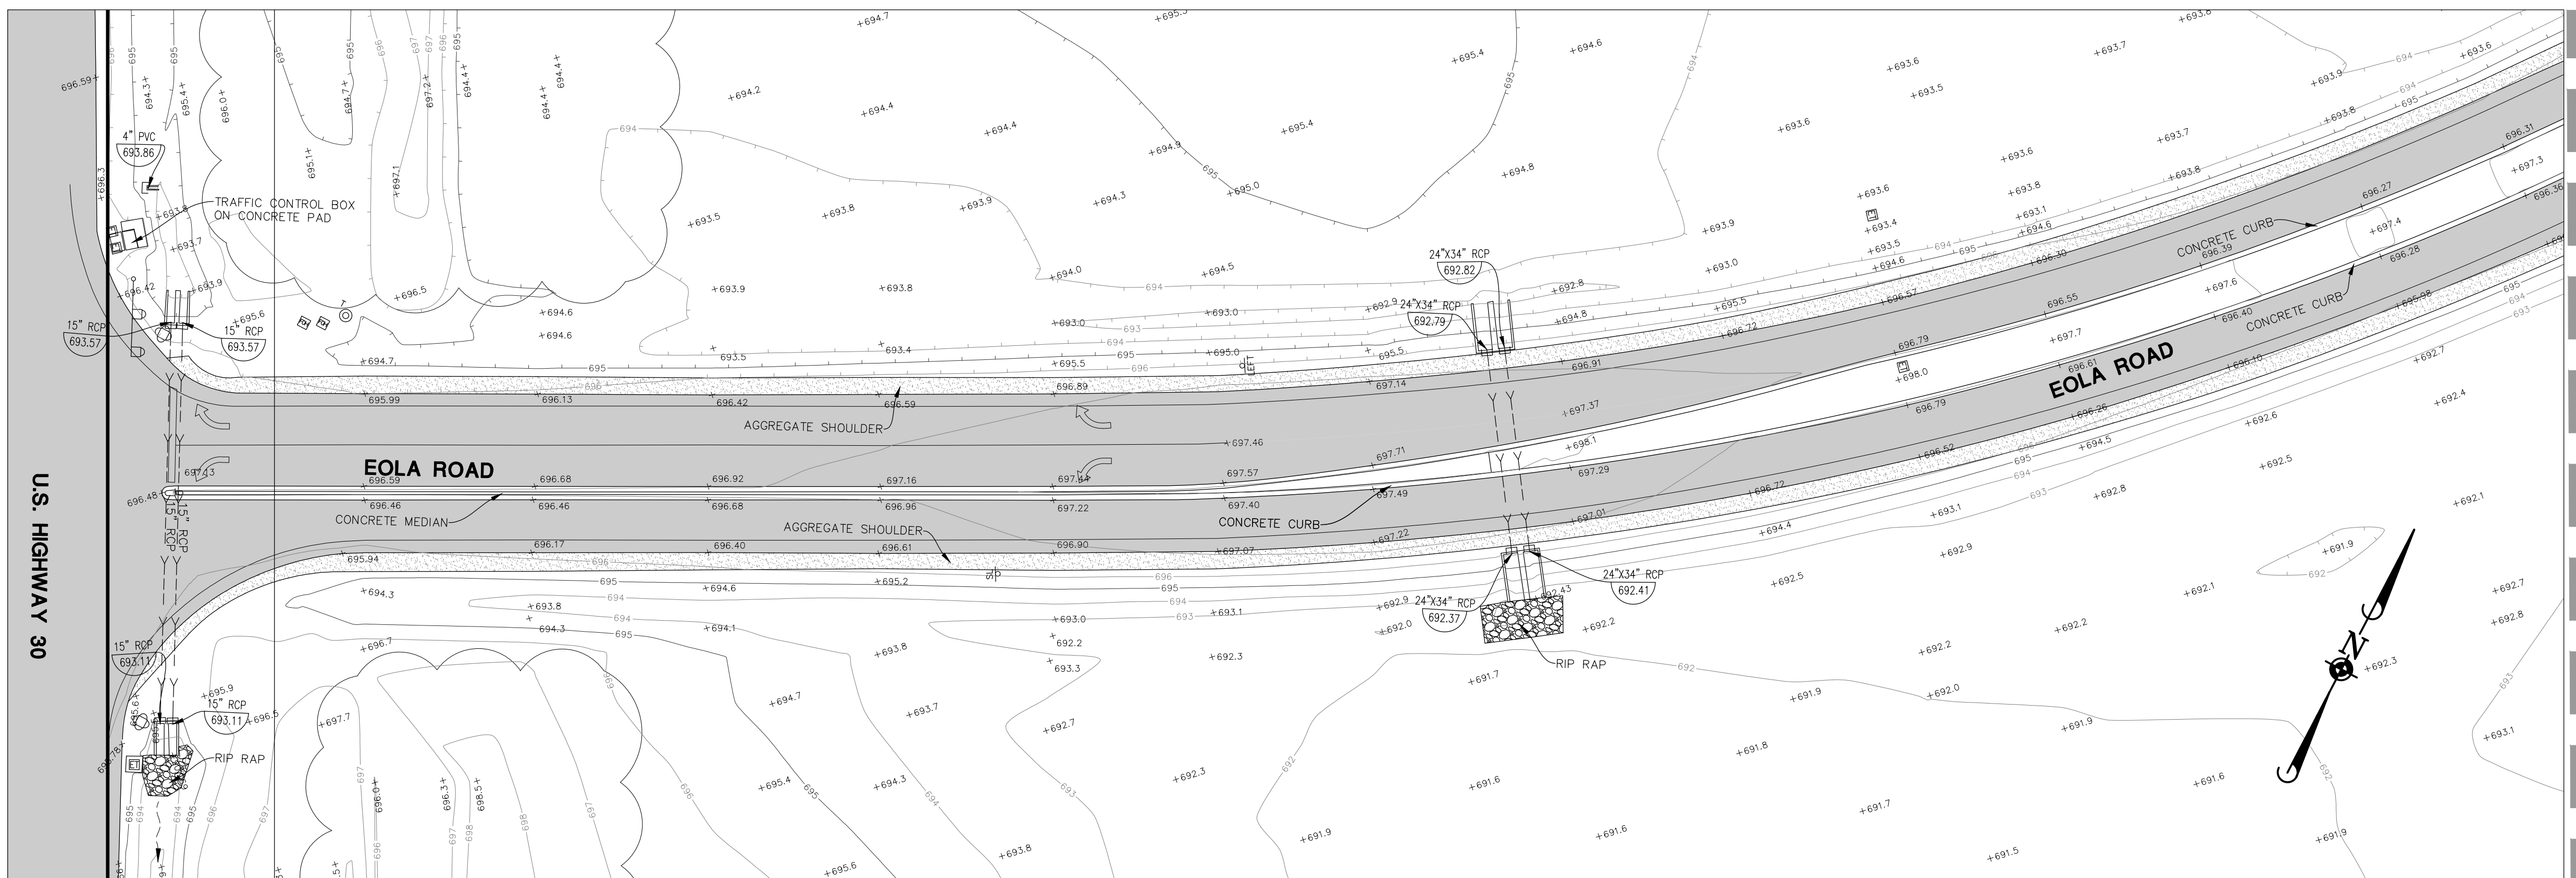


SEE BELOW

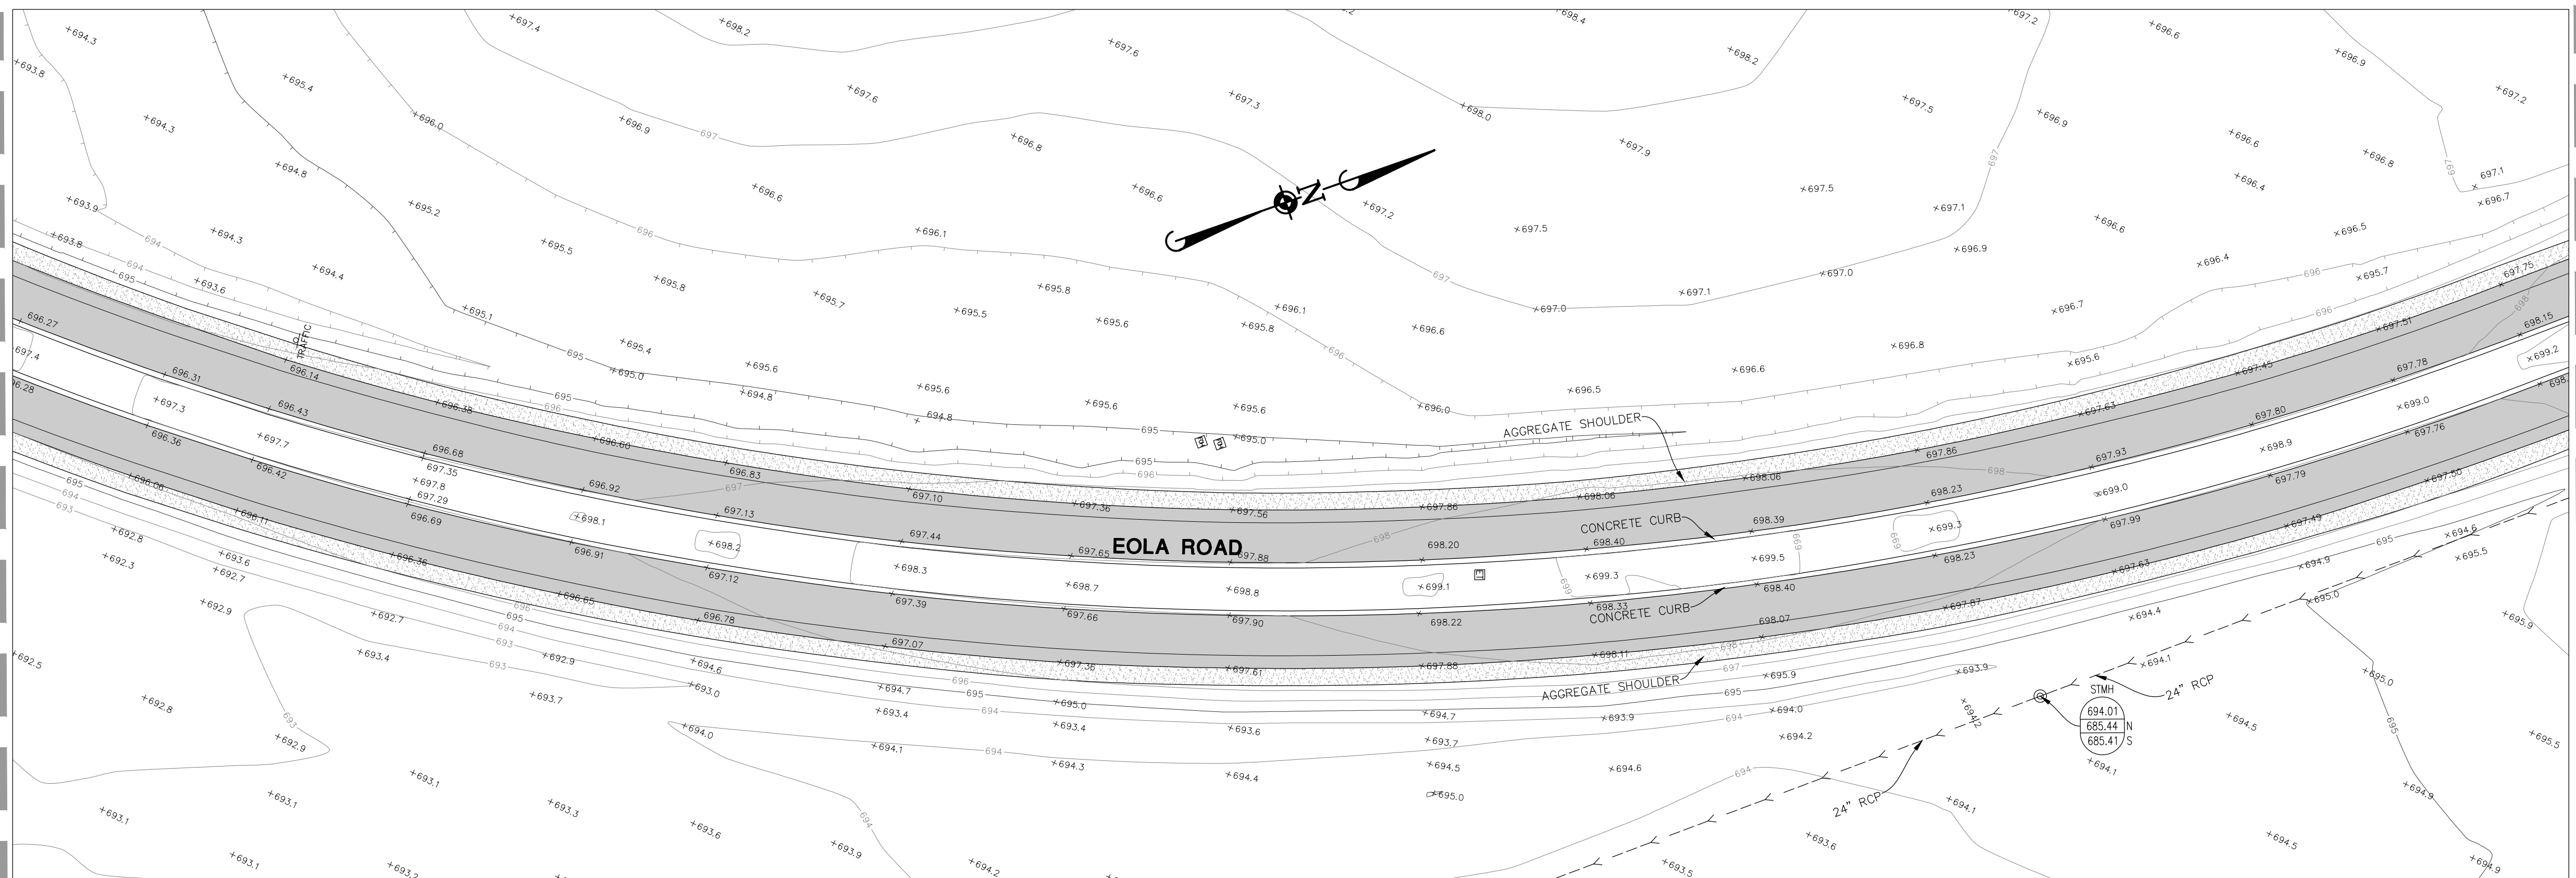

SEE ABOVE

SEE BELOW

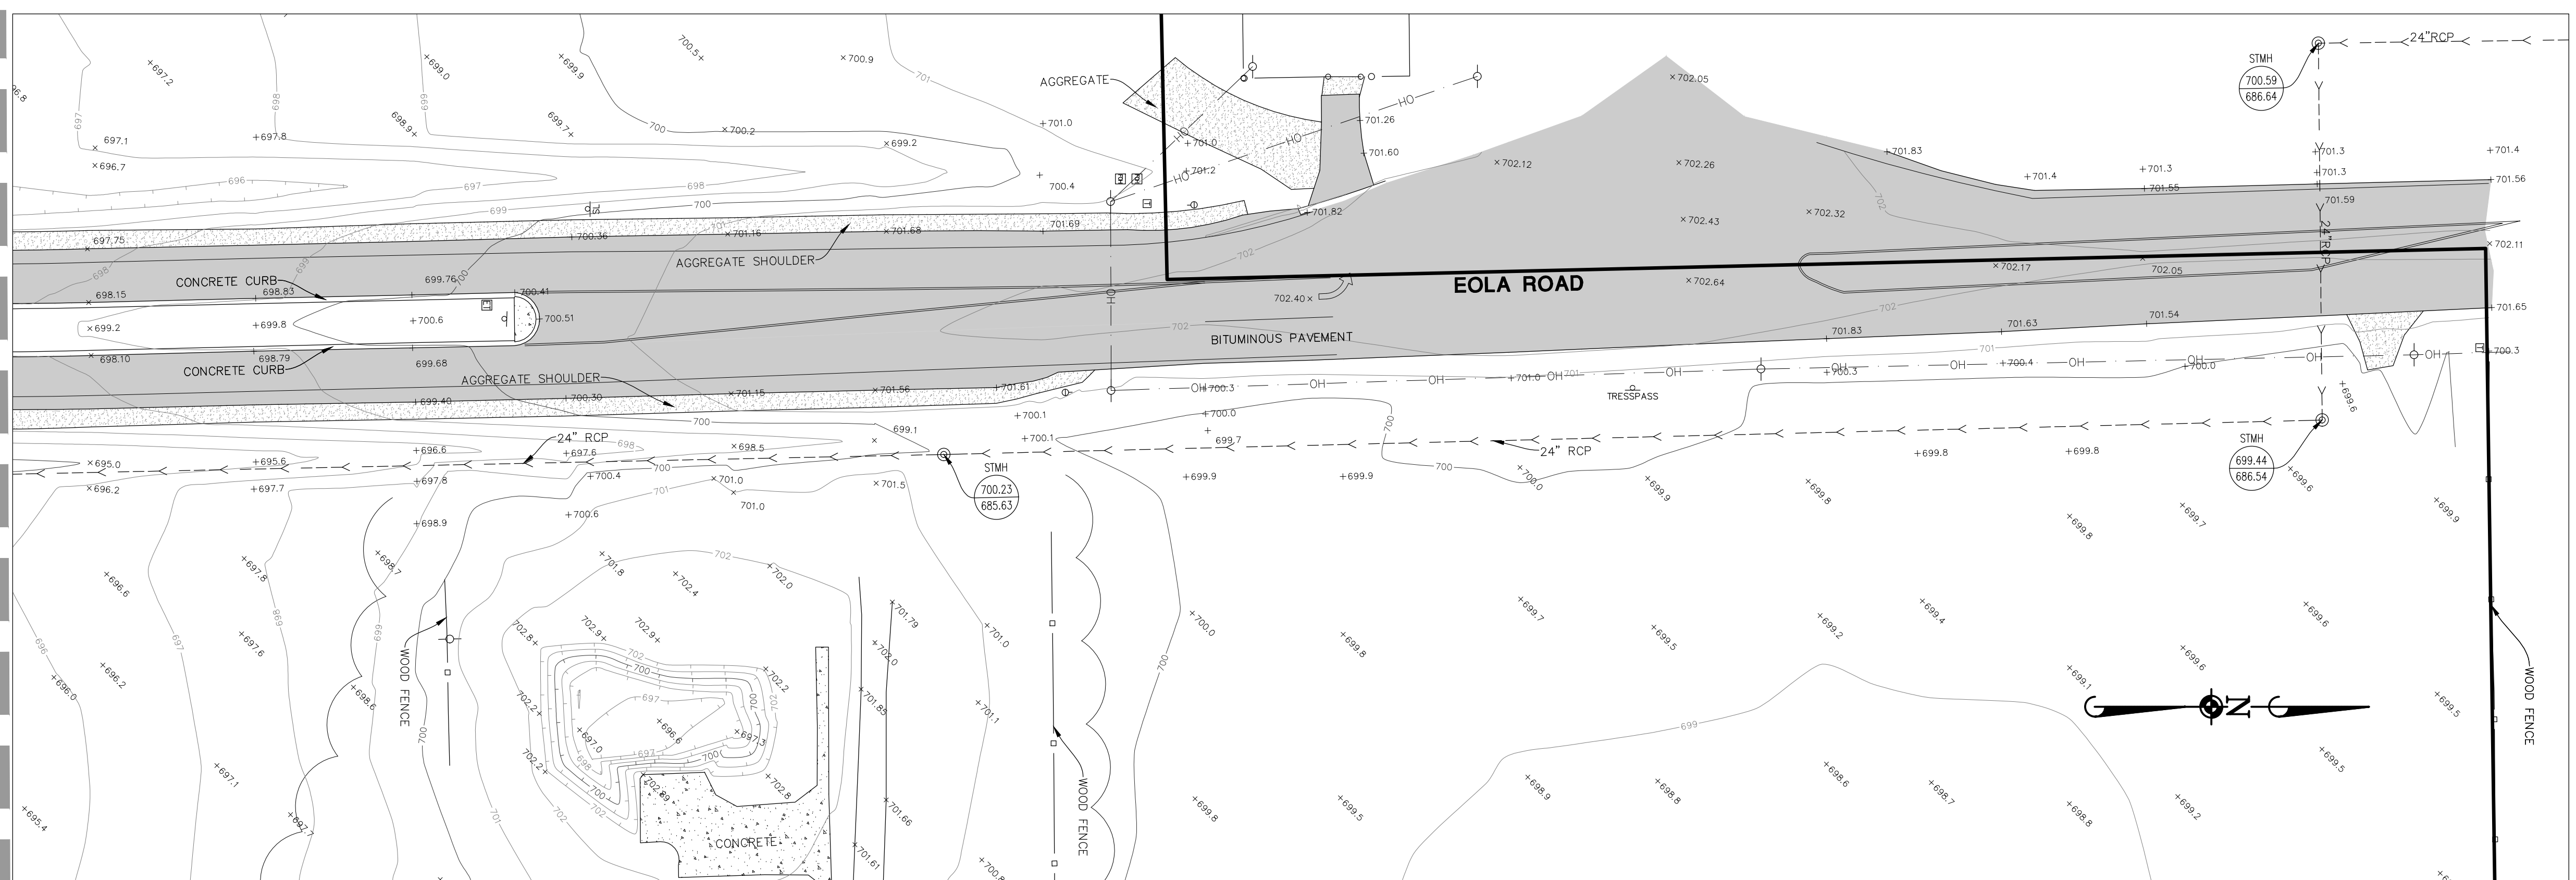


SEE ABOVE


WOOD FENCE



TOPOGRAPHIC SURVEY

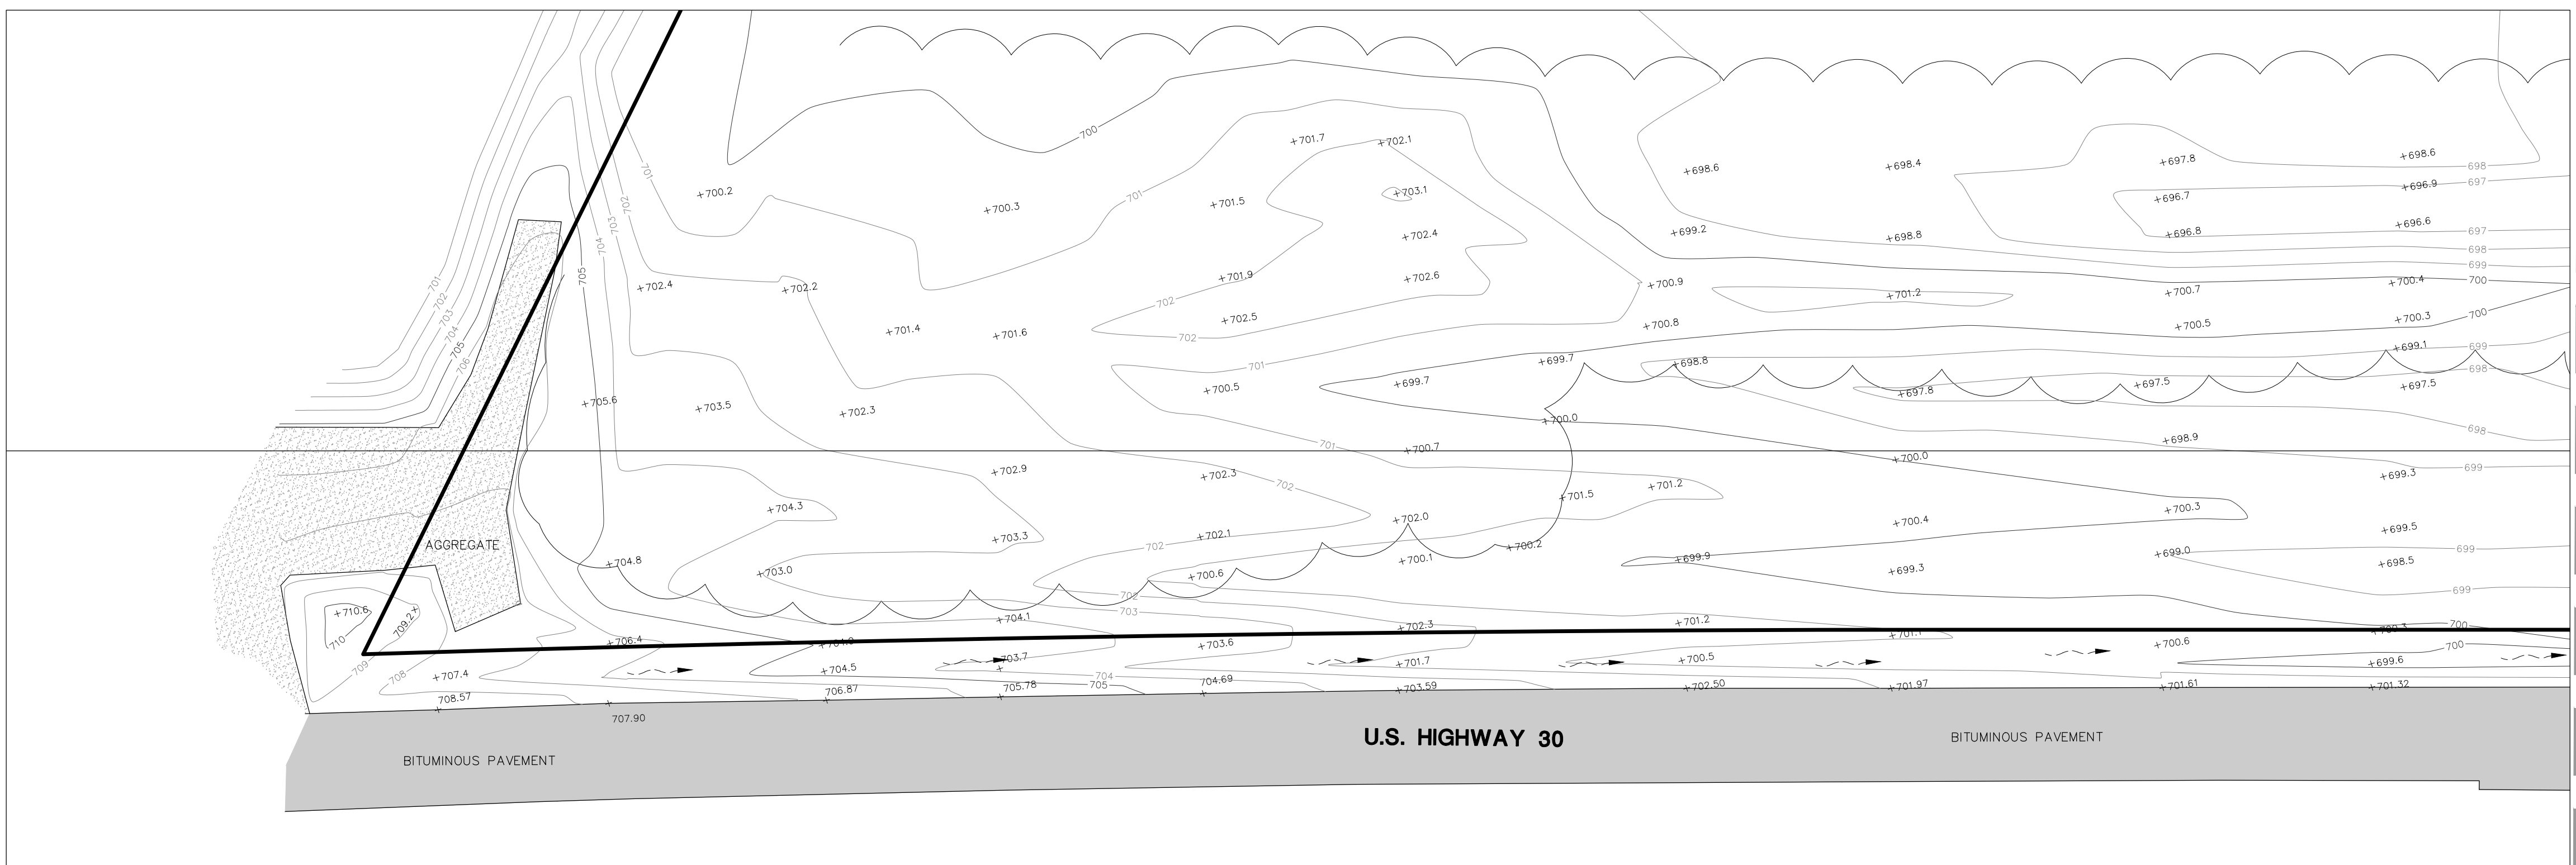


SEE BELOW

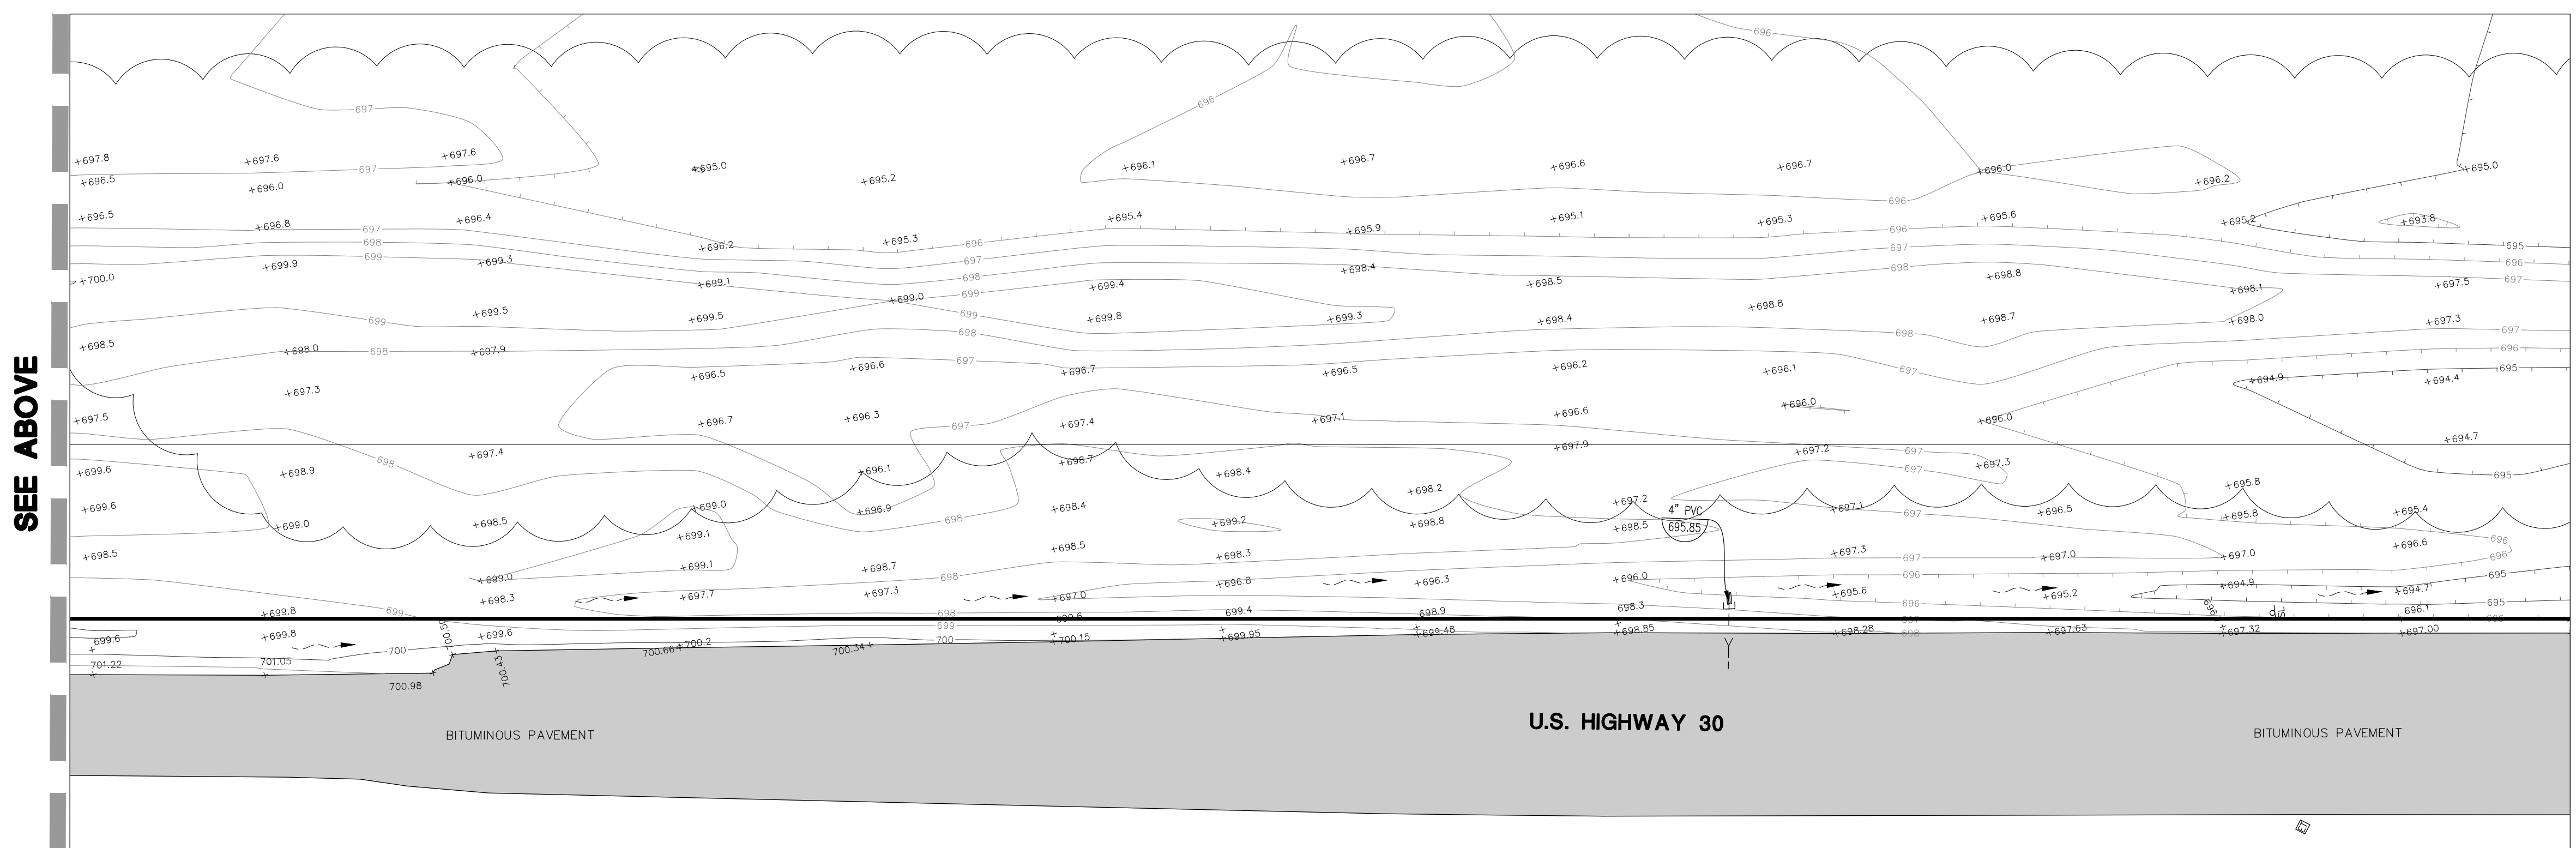

SEE ABOVE

SEE BELOW

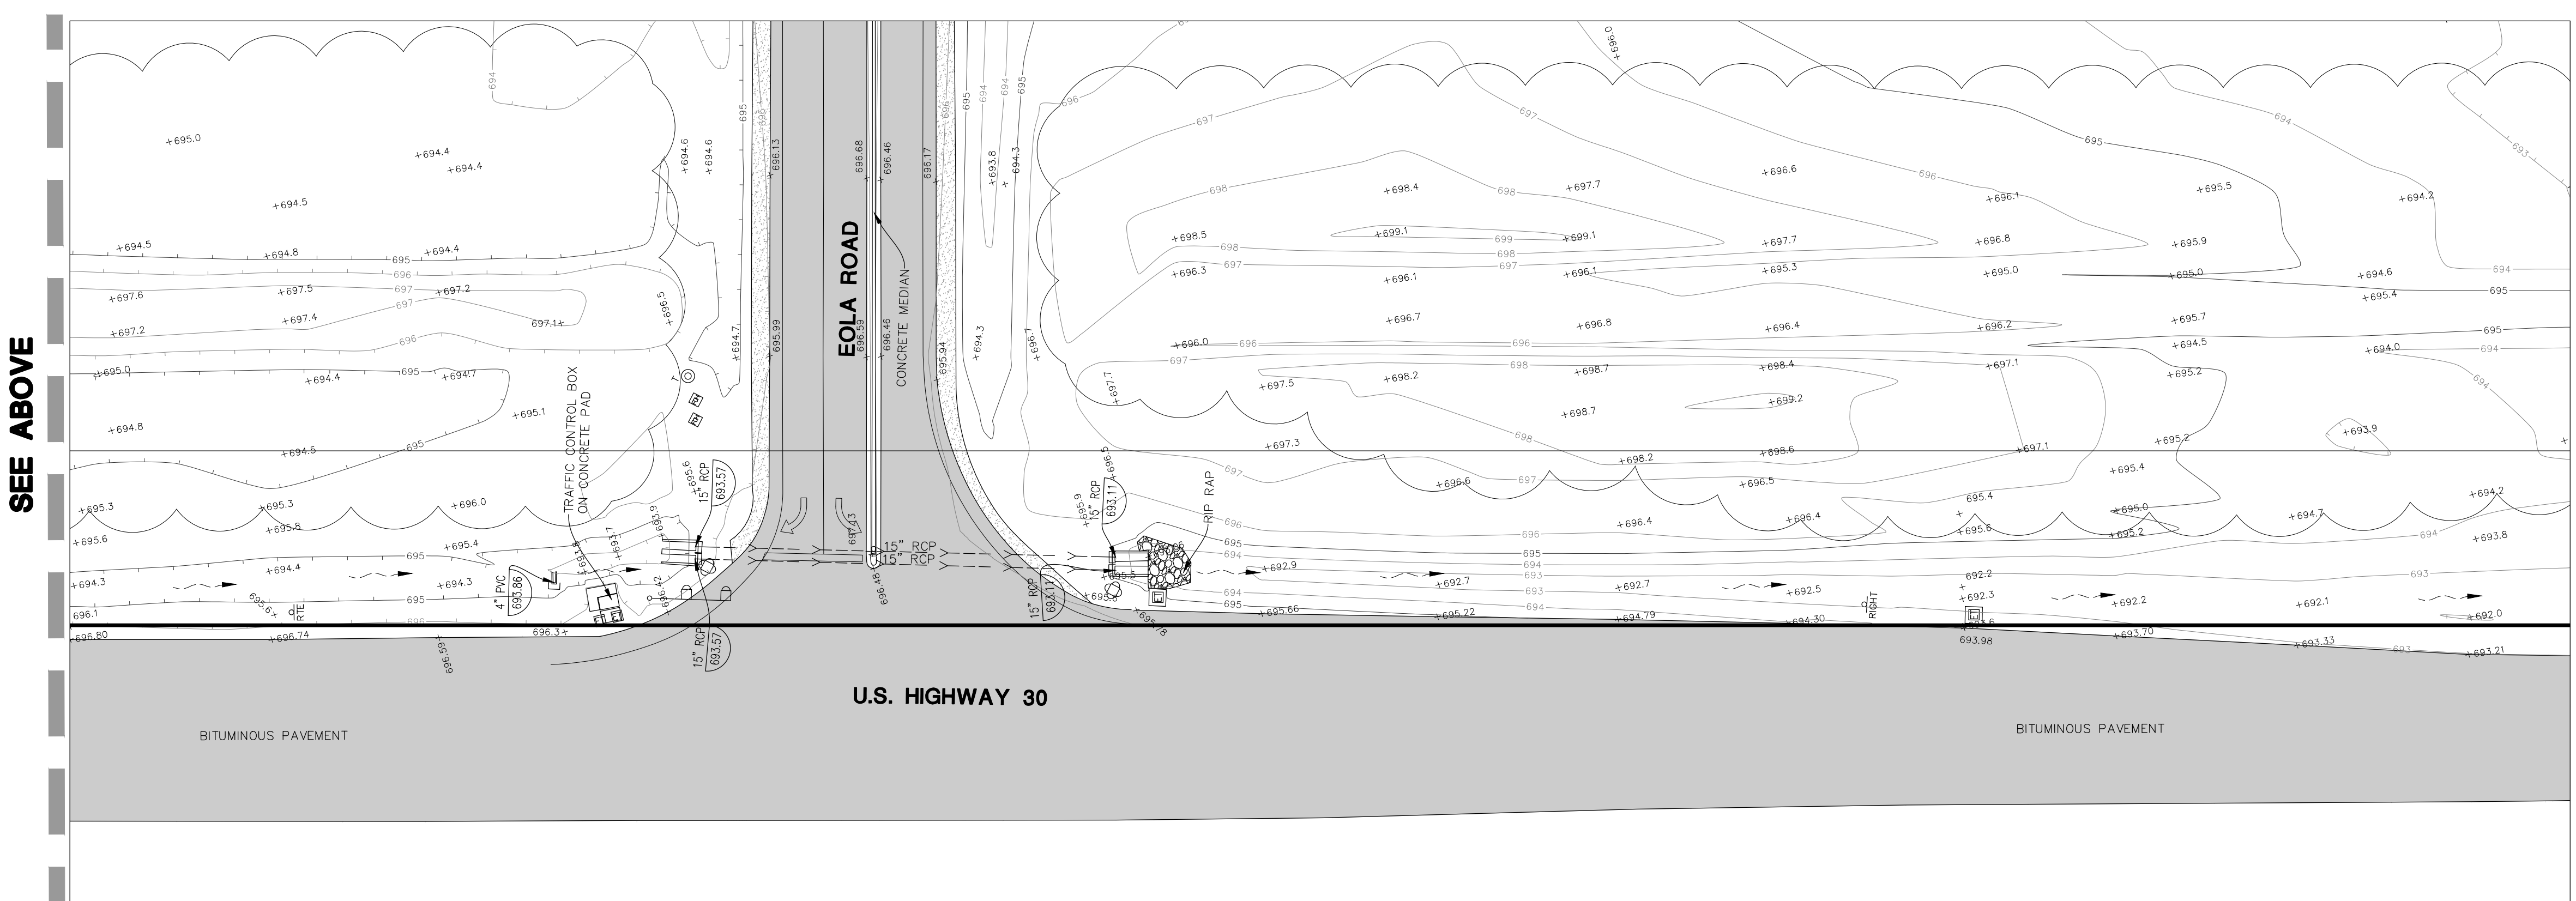

SEE ABOVE

SEE SHEET 13





SEE BELOW



SEE BELOW



SEE SHEET 14

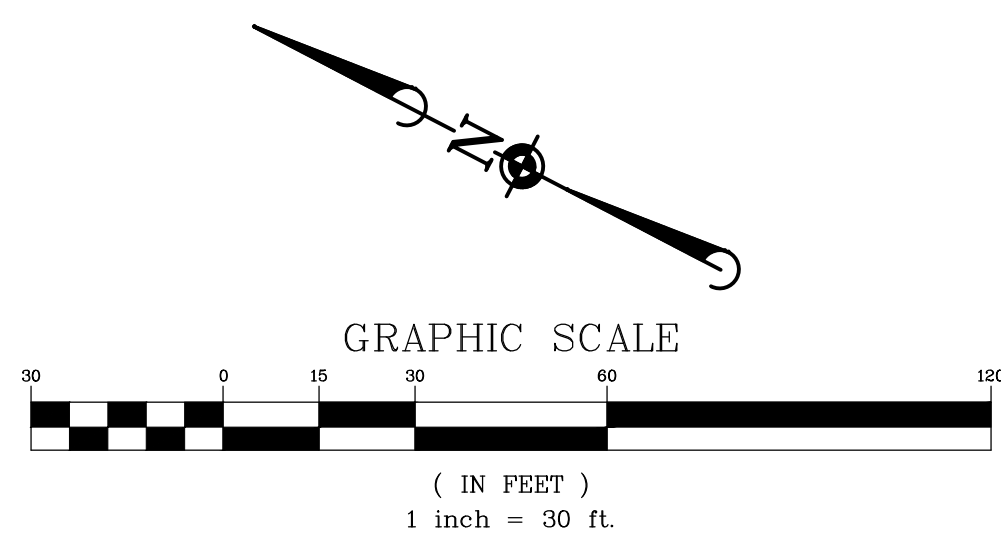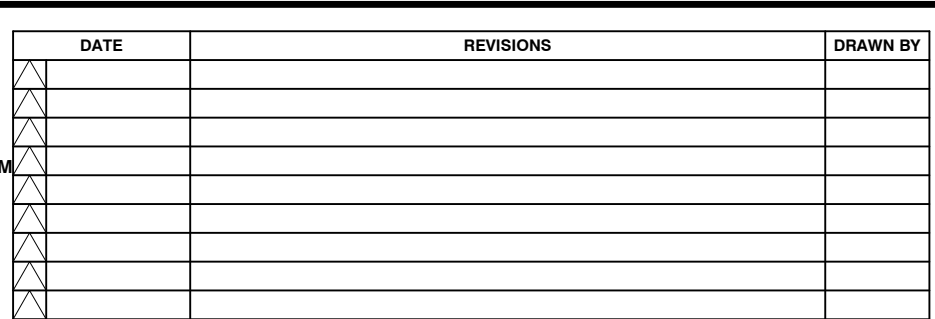



SEE BELOW

