
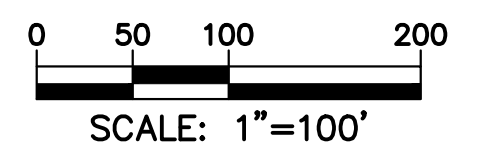


Aurora Fire Truck

	feet
Width	: 8.33
Track	: 8.00
Lock to Lock Time	: 6.0
Steering Angle	: 40.7

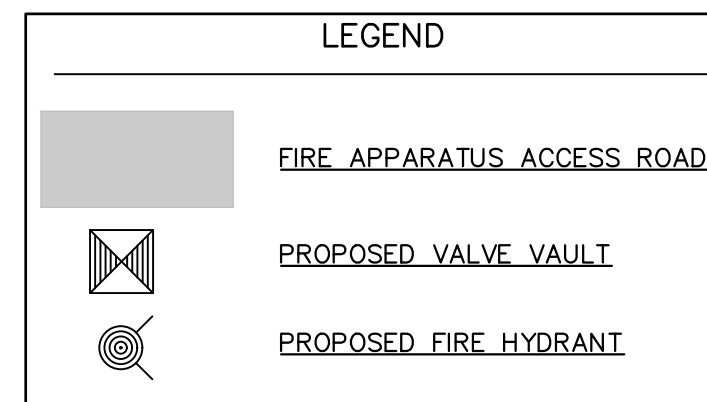


LOCATION MAP

$$1'' = 5000'$$

NOTES:

1. OUTLOT C (4.0 ACRES) TO BE DEDICATED TO THE FOX VALLEY PARK DISTRICT.
2. ALL ROADWAYS AND ROW INCLUDED IN LINCOLN CROSSING TO BE DEDICATED TO THE CITY OF AURORA UNLESS OTHERWISE NOTED.

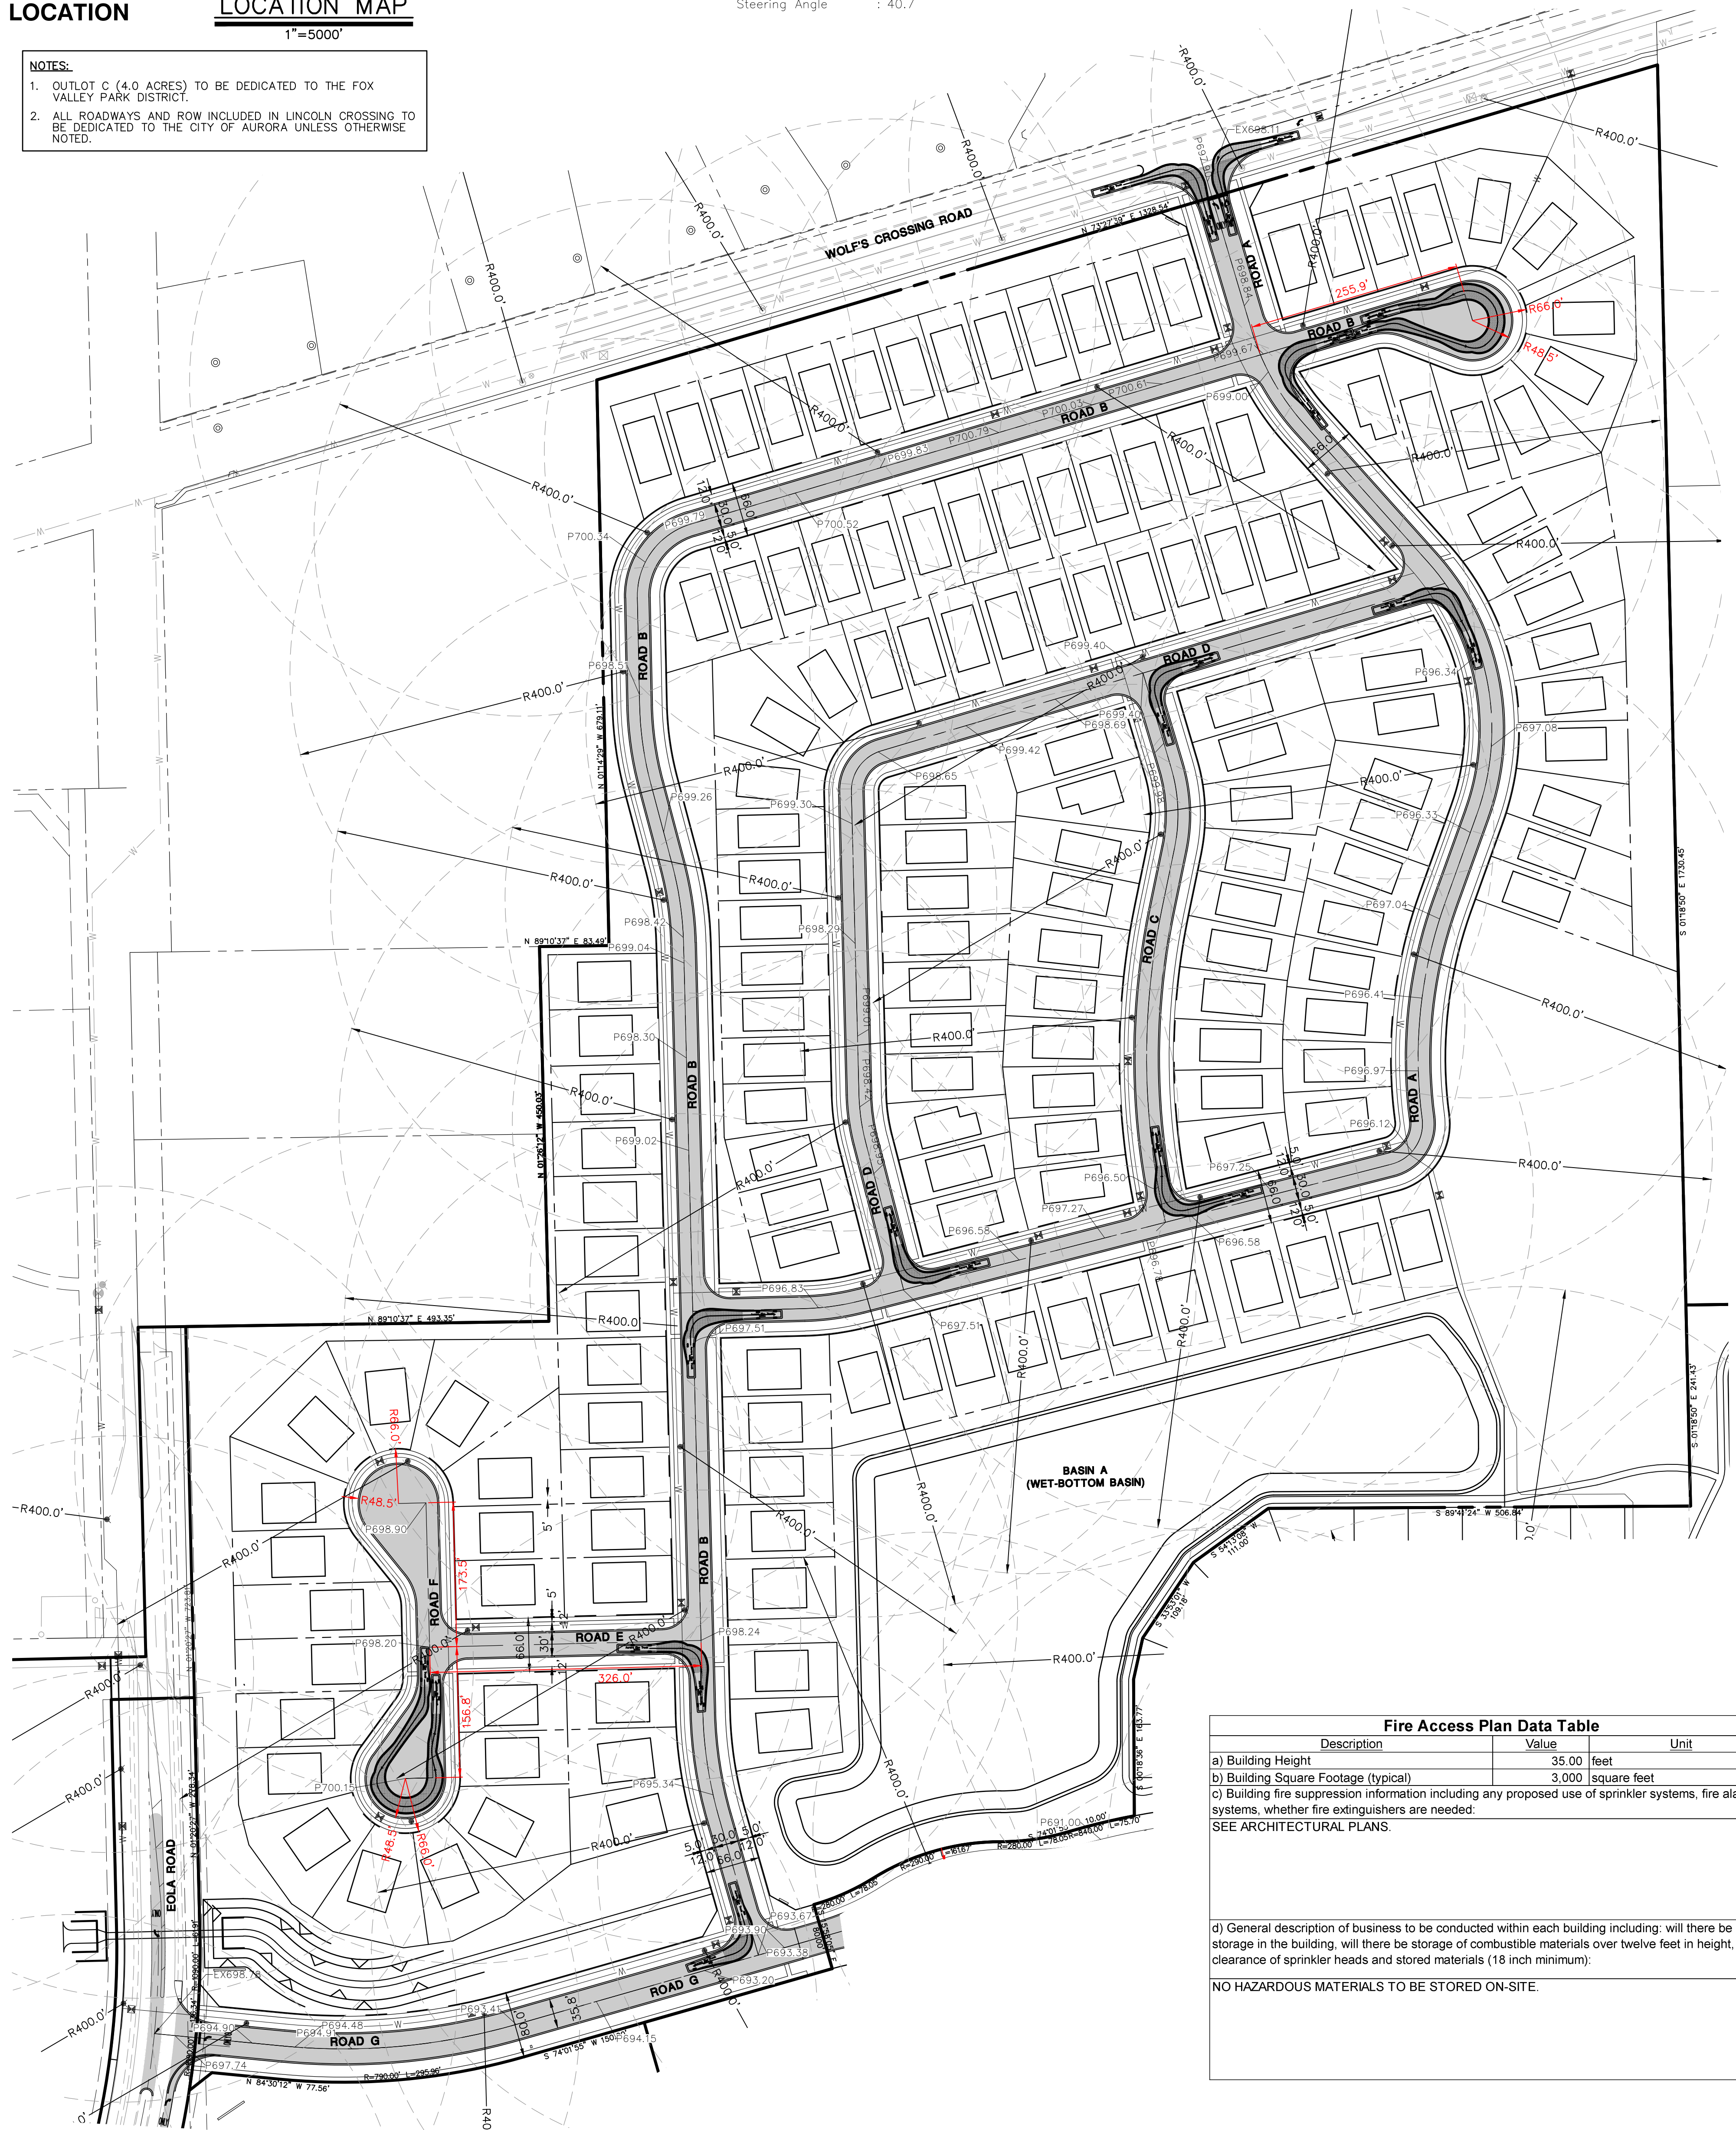

Fire Access Plan Data Table		
Description	Value	Unit
a) Building Height	35.00	feet
b) Building Square Footage (typical)	3,000	square feet
c) Building fire suppression information including any proposed use of sprinkler systems, fire alarm systems, whether fire extinguishers are needed:		
SEE ARCHITECTURAL PLANS.		
d) General description of business to be conducted within each building including: will there be rack storage in the building, will there be storage of combustible materials over twelve feet in height, clearance of sprinkler heads and stored materials (18 inch minimum):		
NO HAZARDOUS MATERIALS TO BE STORED ON-SITE.		