


Landscape Plan for Lot 1 of the Aurora University for the Student Success Center, Parking Deck and Campus Safety Renovation

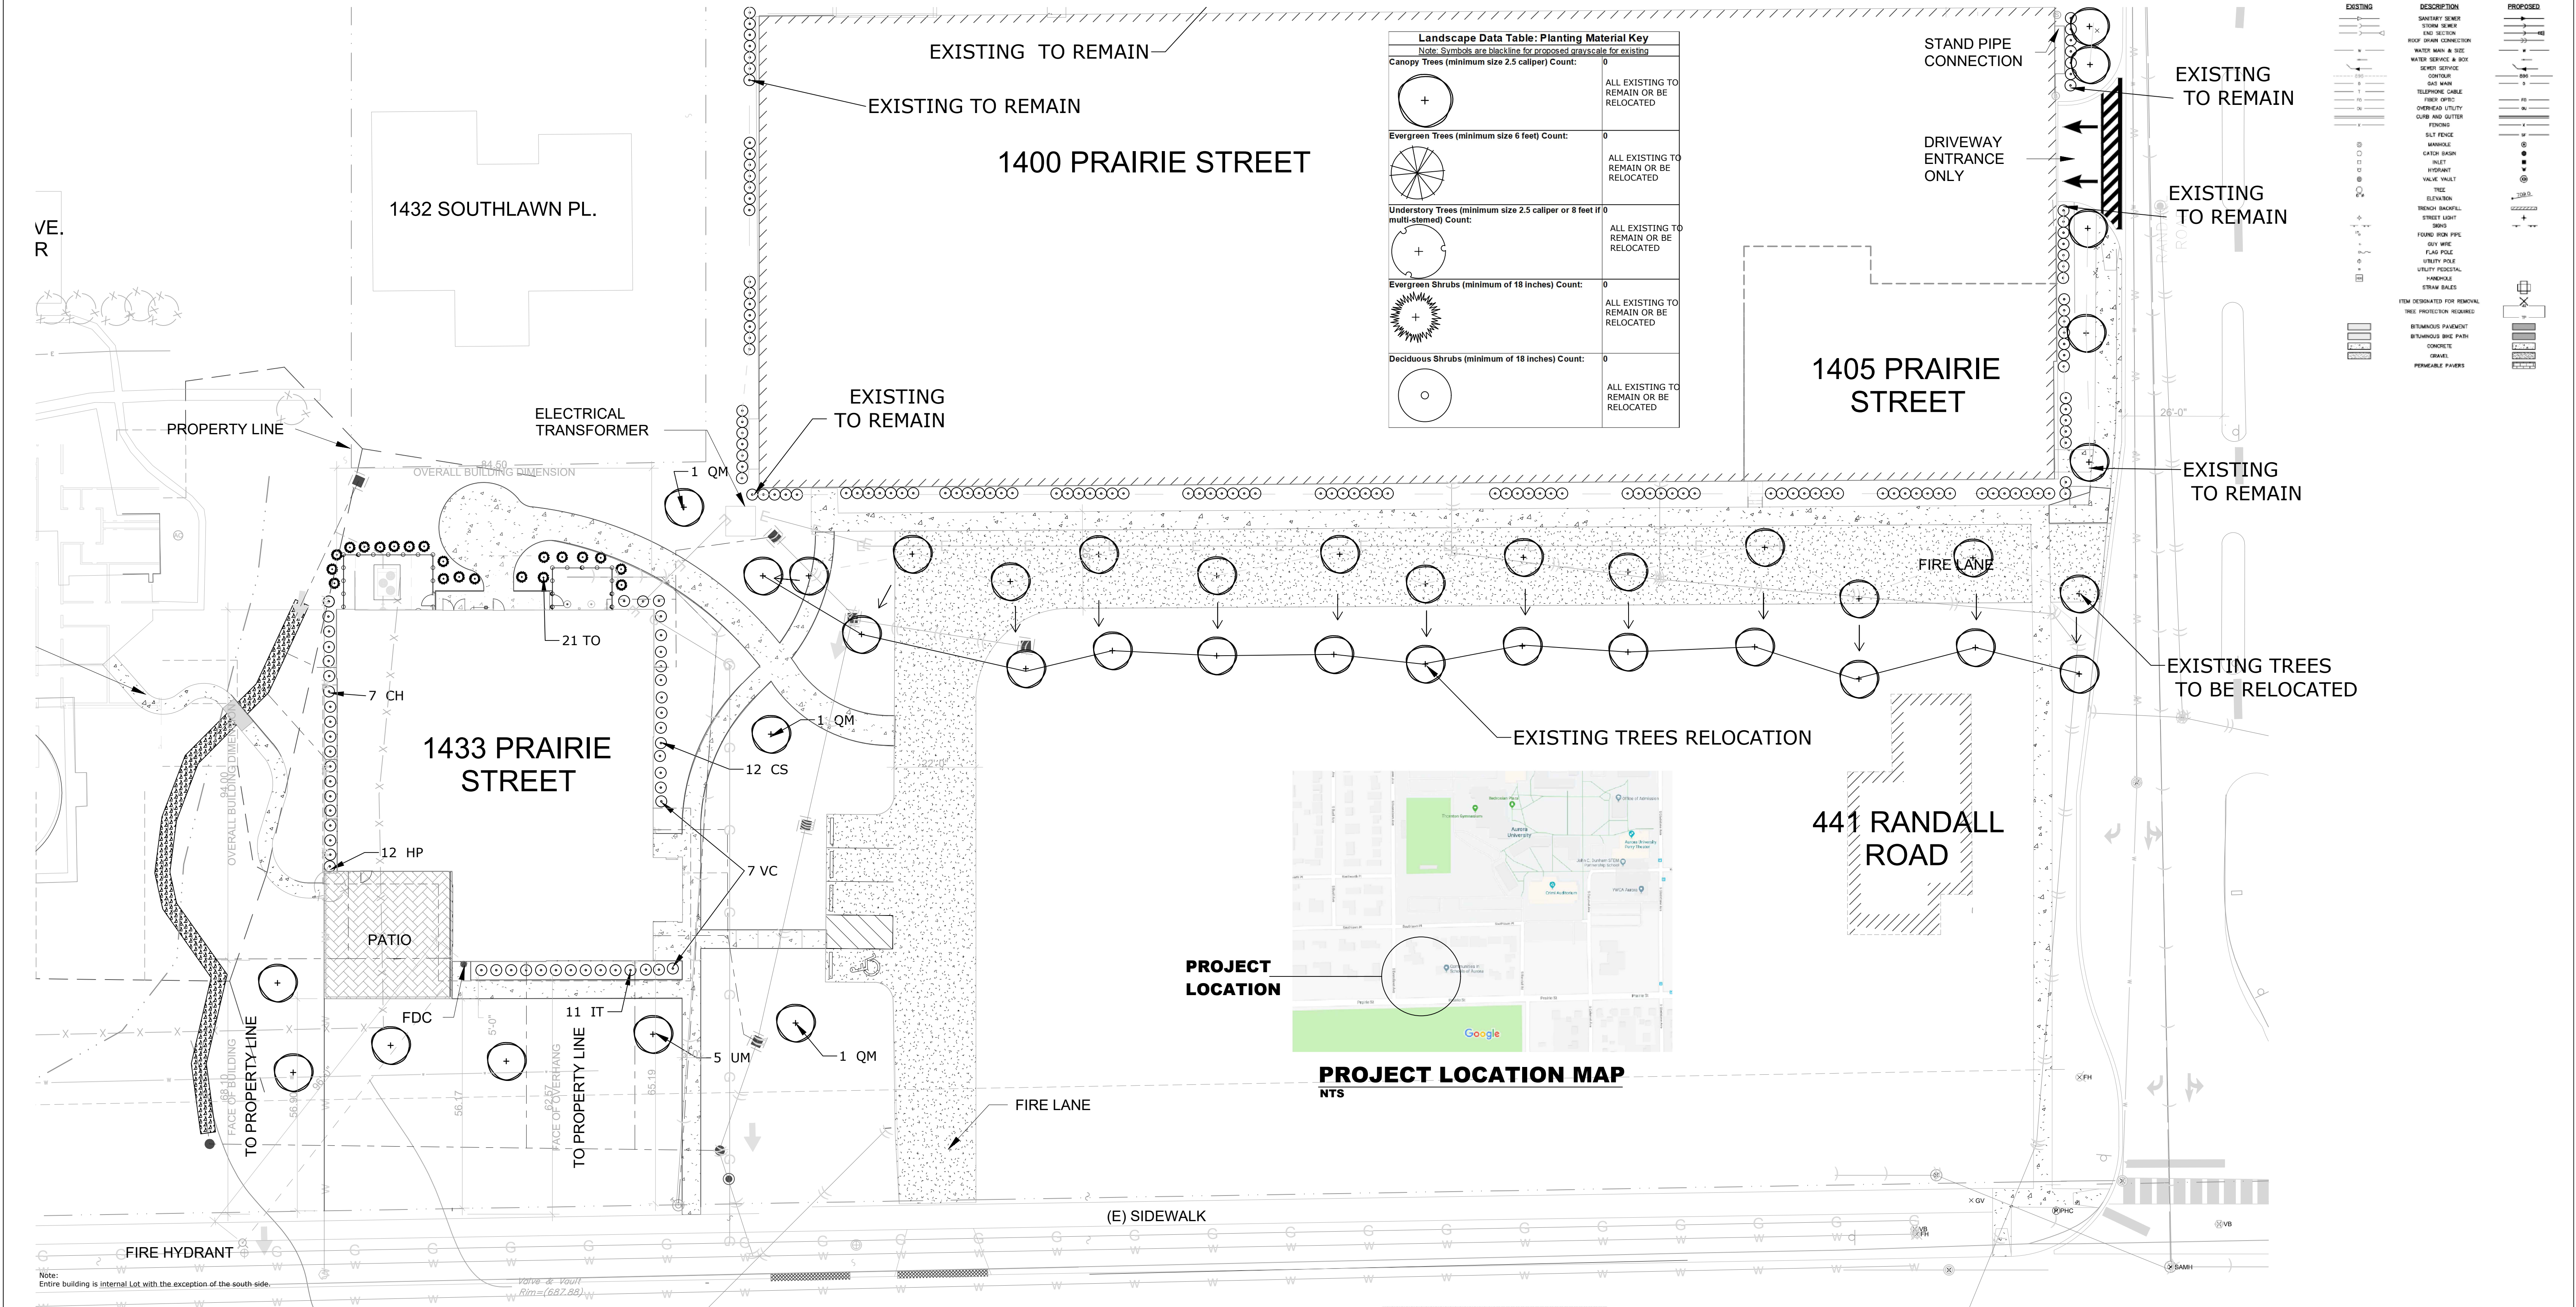

AURORA UNIVERSITY
LOT 1
AURORA, ILLINOIS
LANDSCAPE IMPROVEMENTS

0 10 20 30 40 50 60
SCALE IN FEET
SCALE: 1"=20'

LANDSCAPE PLANS PREPARED BY:
WALLACE E. MUNDY
REGISTERED LANDSCAPE ARCHITECT
LICENSE NO. 157-000801
EXPIRES: 8/31/2021

W.E. MUNDY LANDSCAPING
P.O. BOX 1462 AURORA, IL. 60507
OFFICES: 1135 MITCHELL ROAD. AURORA, ILL. 60505
(630) 896-6900

DWG NO: 1 OF 1
DATE: 3/22/21
REV: _____
REV: _____
DWG BY: WEM
SCALE: 1"=20'

